

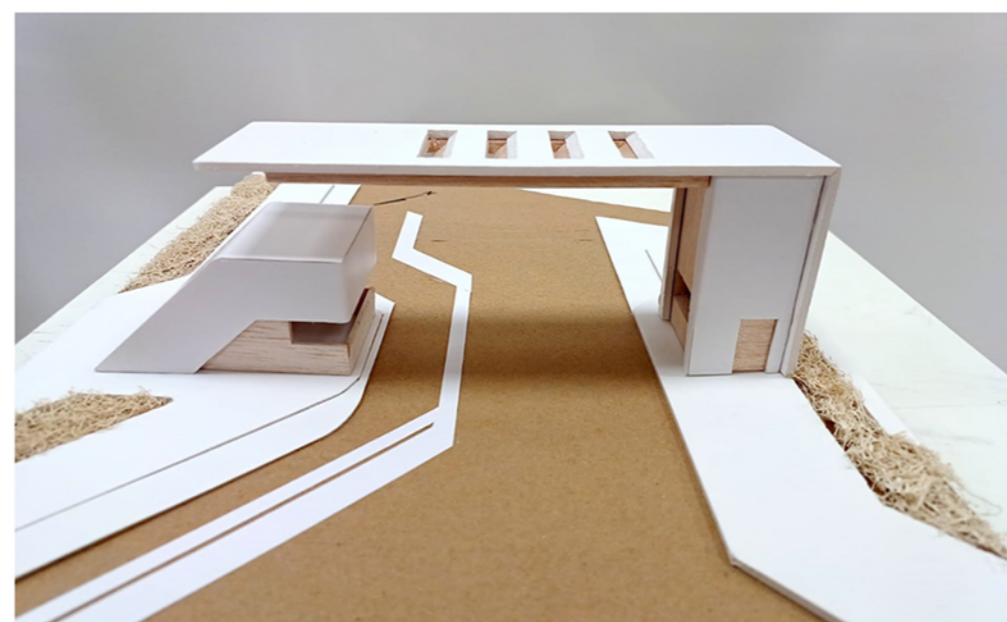
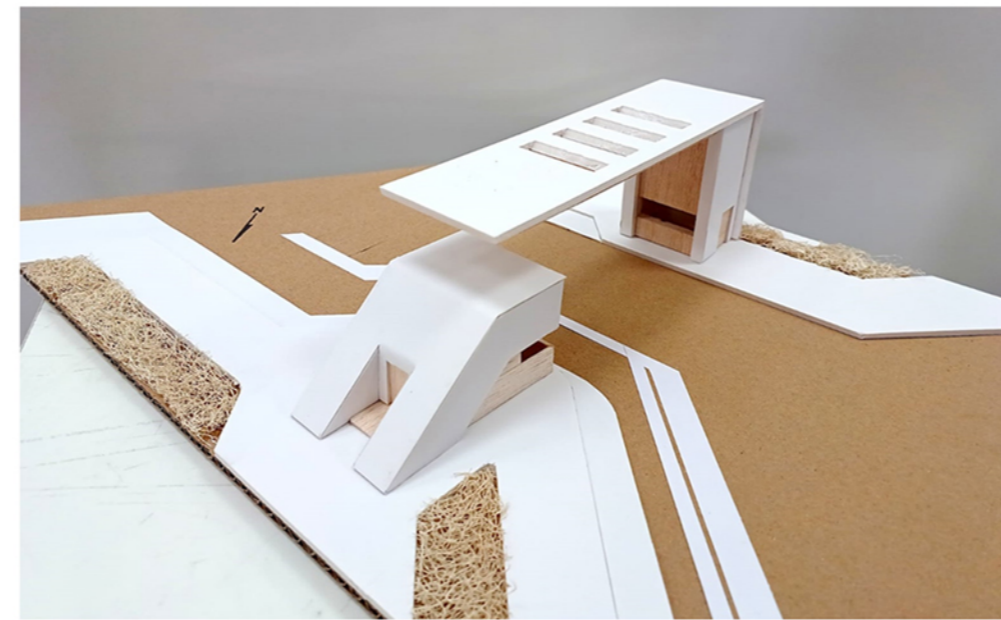
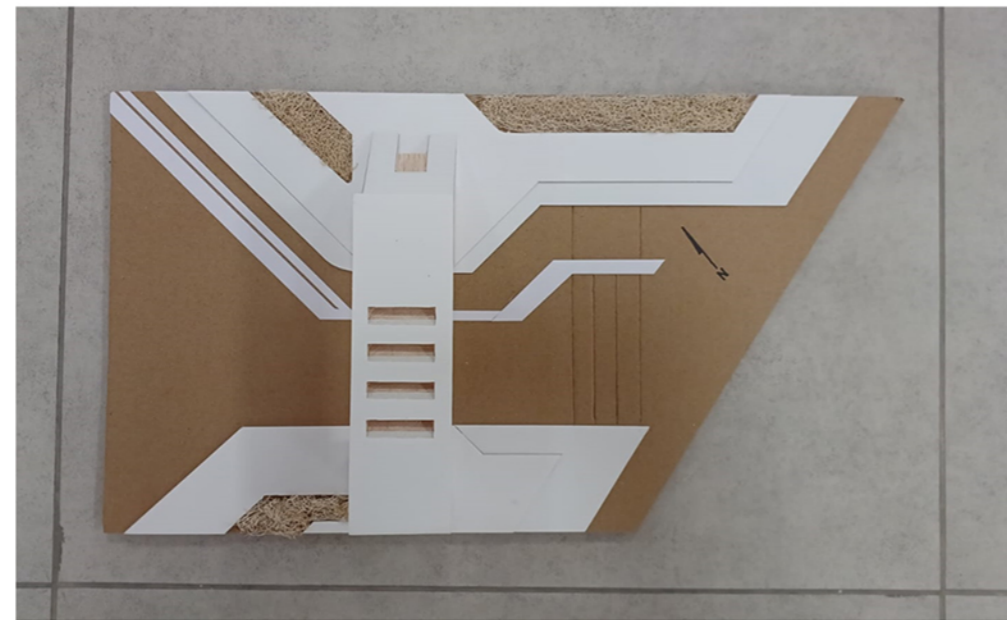


PROJECT DESCRIPTION

The Hashemite University is a youthful and prominent higher education institution that is committed to actively participate in achieving the goals of the comprehensive national development through preparing active community members that are not only technically competent in their professional fields, but also life-long learners who have a breadth vision, loyalty to their nation, and a sense of civic and moral responsibility and a devotion to the fundamental values of human life. The university is oriented towards achieving an academic pioneering position and excellence in university teaching, scientific research, at both the national and regional levels, to serve society through its educational functions, and to participate in the advancement of knowledge. Moreover, the university strives to achieve pronounced progress in the amount and quality of community services it provides and to better integrate itself with an active community development process that make better use of resources and capabilities. In that regard, the university has adopted a comprehensive strategy for environmental management directed towards a green campus and mitigate climate change. The strategy is multi-faceted spectrum of practices that are realized into the fabric of the campus and probably farther, in number of pioneering projects along with all social and academic procedures that covers issues related to renewable energy and energy efficiency, water and pollution management, greenery, capacity building, resilient economy and human activity, social empowerment, technology and the so. As part of this strategy the university aspires to launch further projects and programmes that responds to the community local needs and work in line within a visionary plan or strategy that presents the gate towards a more prosperous future.


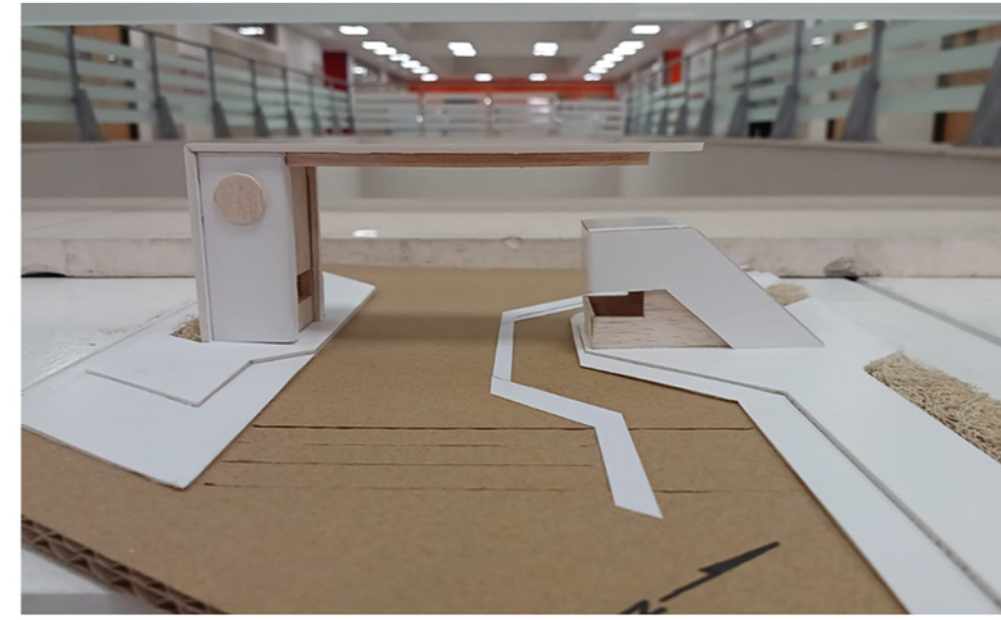


CONCEPT



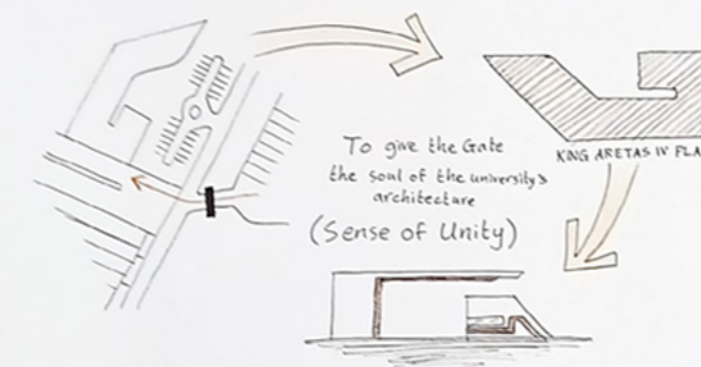




THE HASHEMITE UNIVERSITY
WEST GATE
Design

LOCATION : ZARQA'
AREA : 140.79m²
DESIGN STATUS:
PROPOSAL
2022

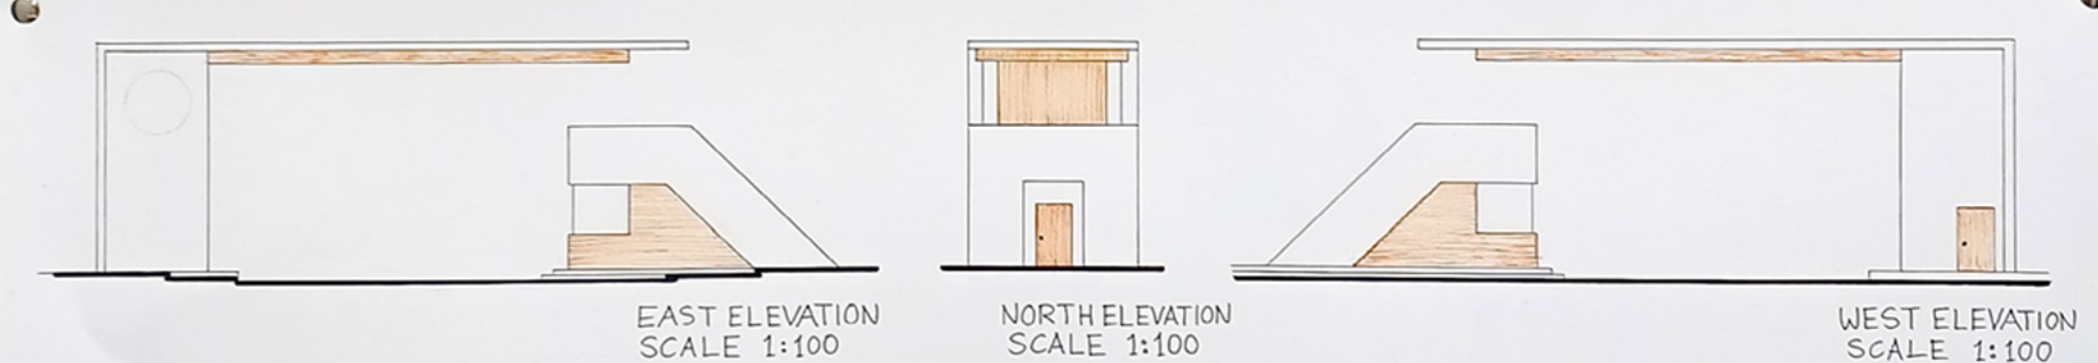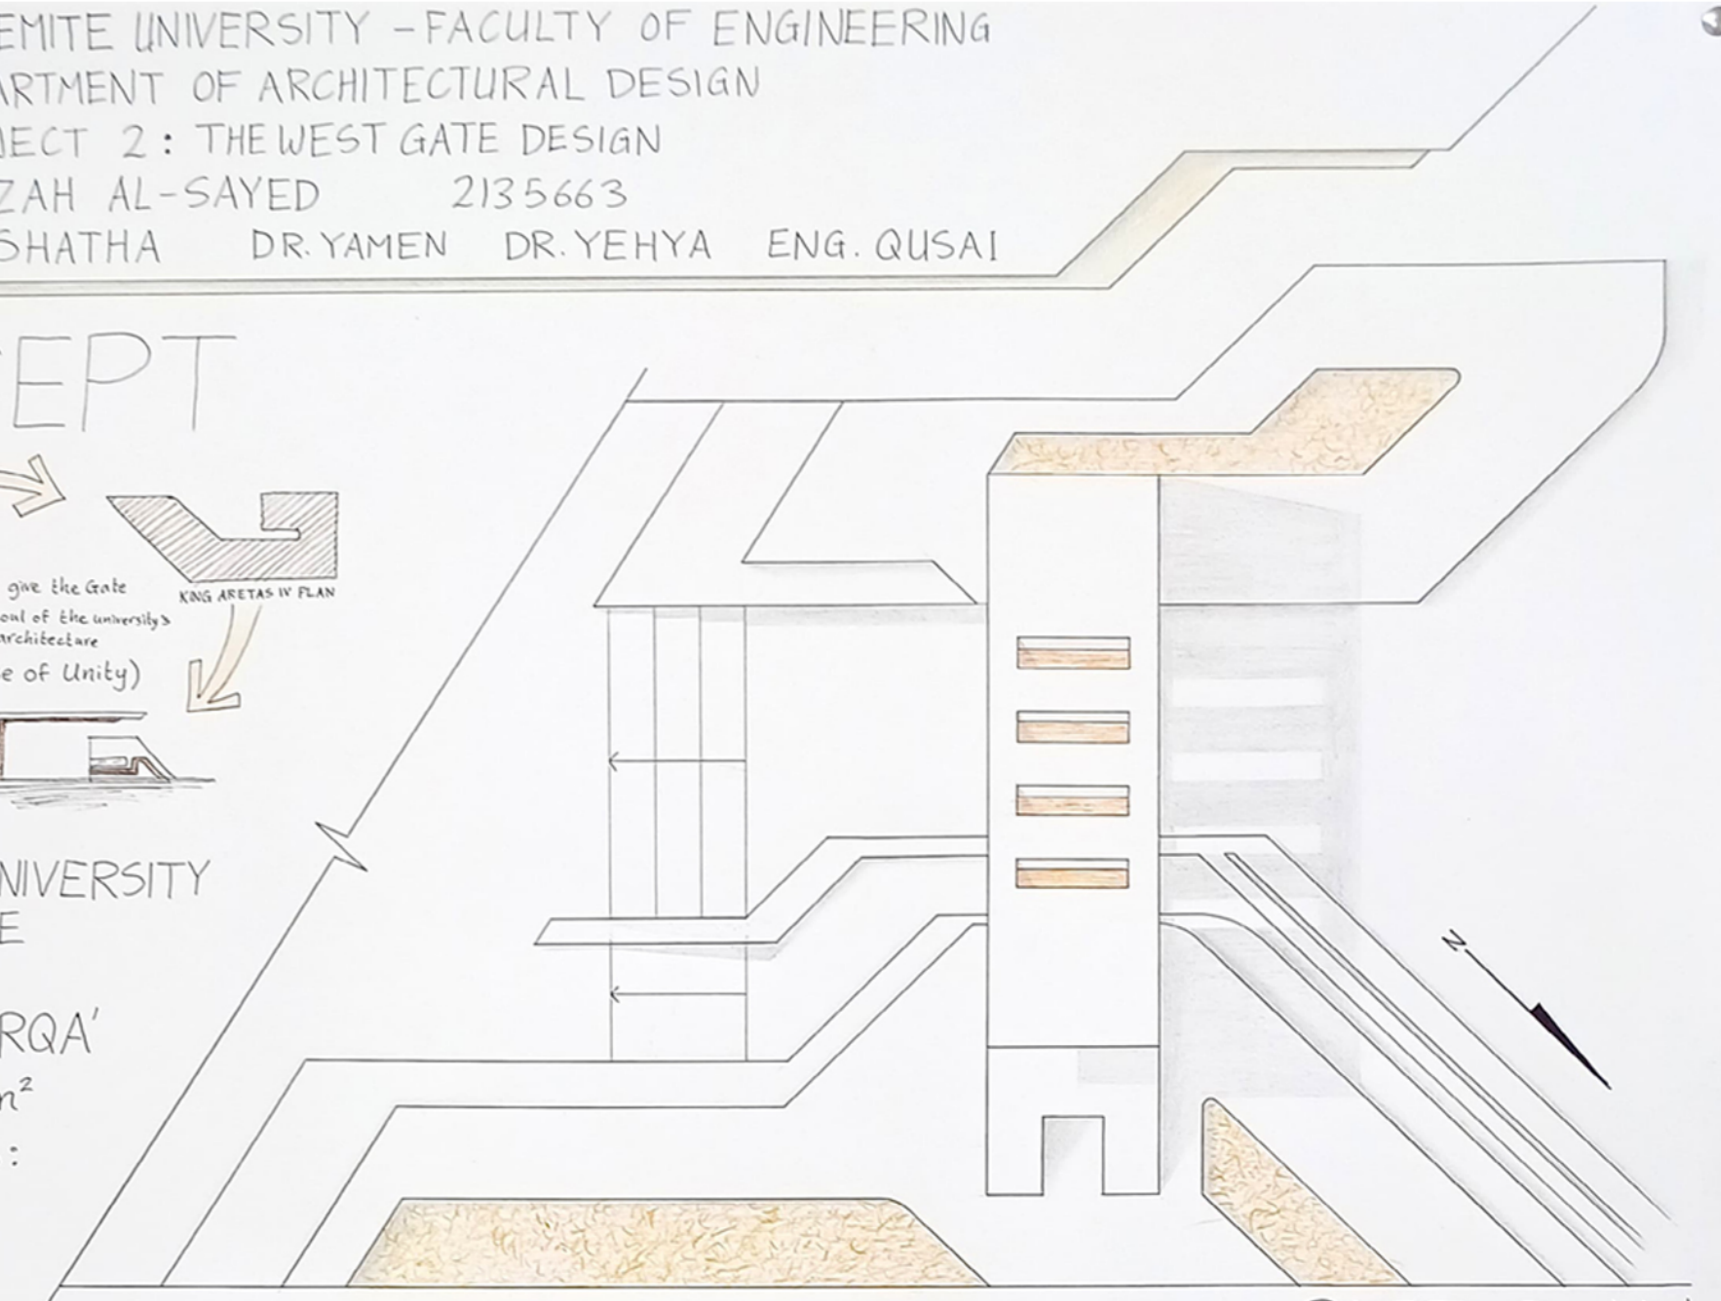




SUN GATE

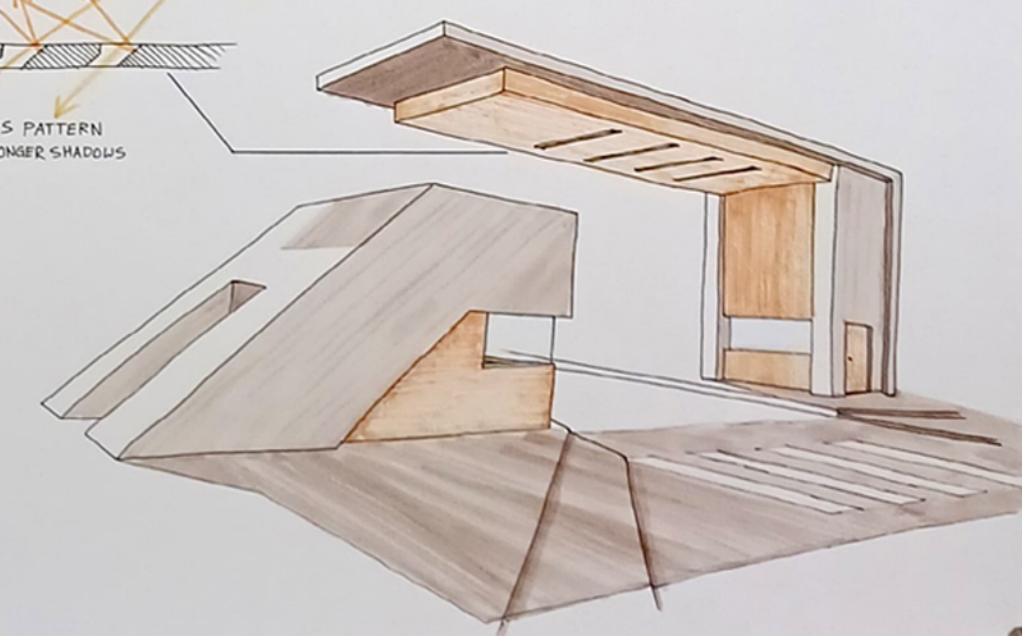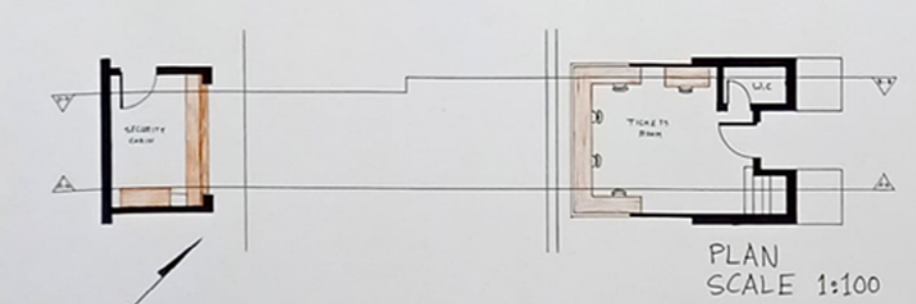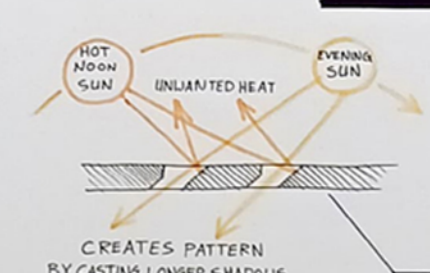

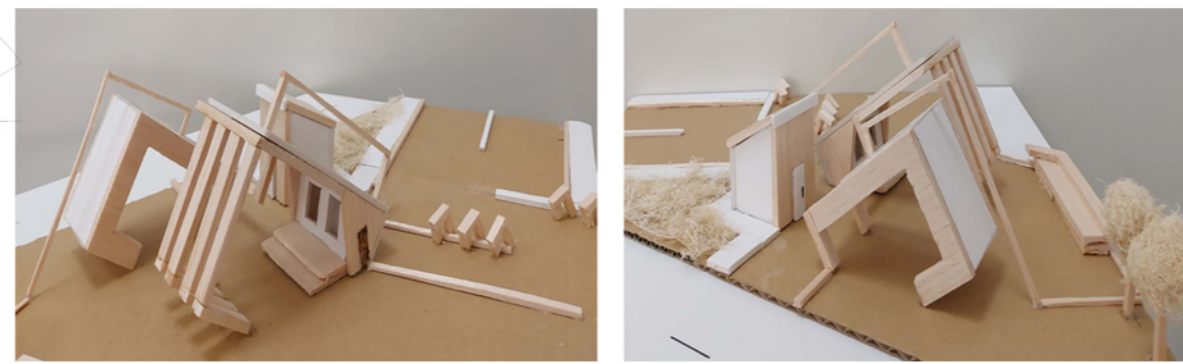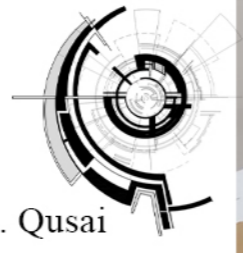

PROJECT DESCRIPTION







The Hashemite University is a youthful and prominent higher education institution that is committed to actively participate in achieving the goals of the comprehensive national development through preparing active community members that are not only technically competent in their professional fields, but also life-long learners who have a breadth vision, loyalty to their nation, and a sense of civic and moral responsibility and a devotion to the fundamental values of human life. The university is oriented towards achieving an academic pioneering position and excellence in university teaching, scientific research, at both the national and regional levels, to serve society through its educational functions, and to participate in the advancement of knowledge. Moreover, the university strives to achieve pronounced progress in the amount and quality of community services it provides and to better integrate itself with an active community development process that make better use of resources and capabilities. In that regard, the university has adopted a comprehensive strategy for environmental management directed towards a green campus and mitigate climate change. The strategy is multi-faceted spectrum of practices that are realized into the fabric of the campus and probably farther, in number of pioneering projects along with all social and academic procedures that covers issues related to renewable energy and energy efficiency, water and pollution management, greenery, capacity building, resilient economy and human activity, social empowerment, technology and the so. As part of this strategy the university aspires to launch further projects and programmes that responds to the community local needs and work in line within a visionary plan or strategy that presents the gate towards a more prosperous future.

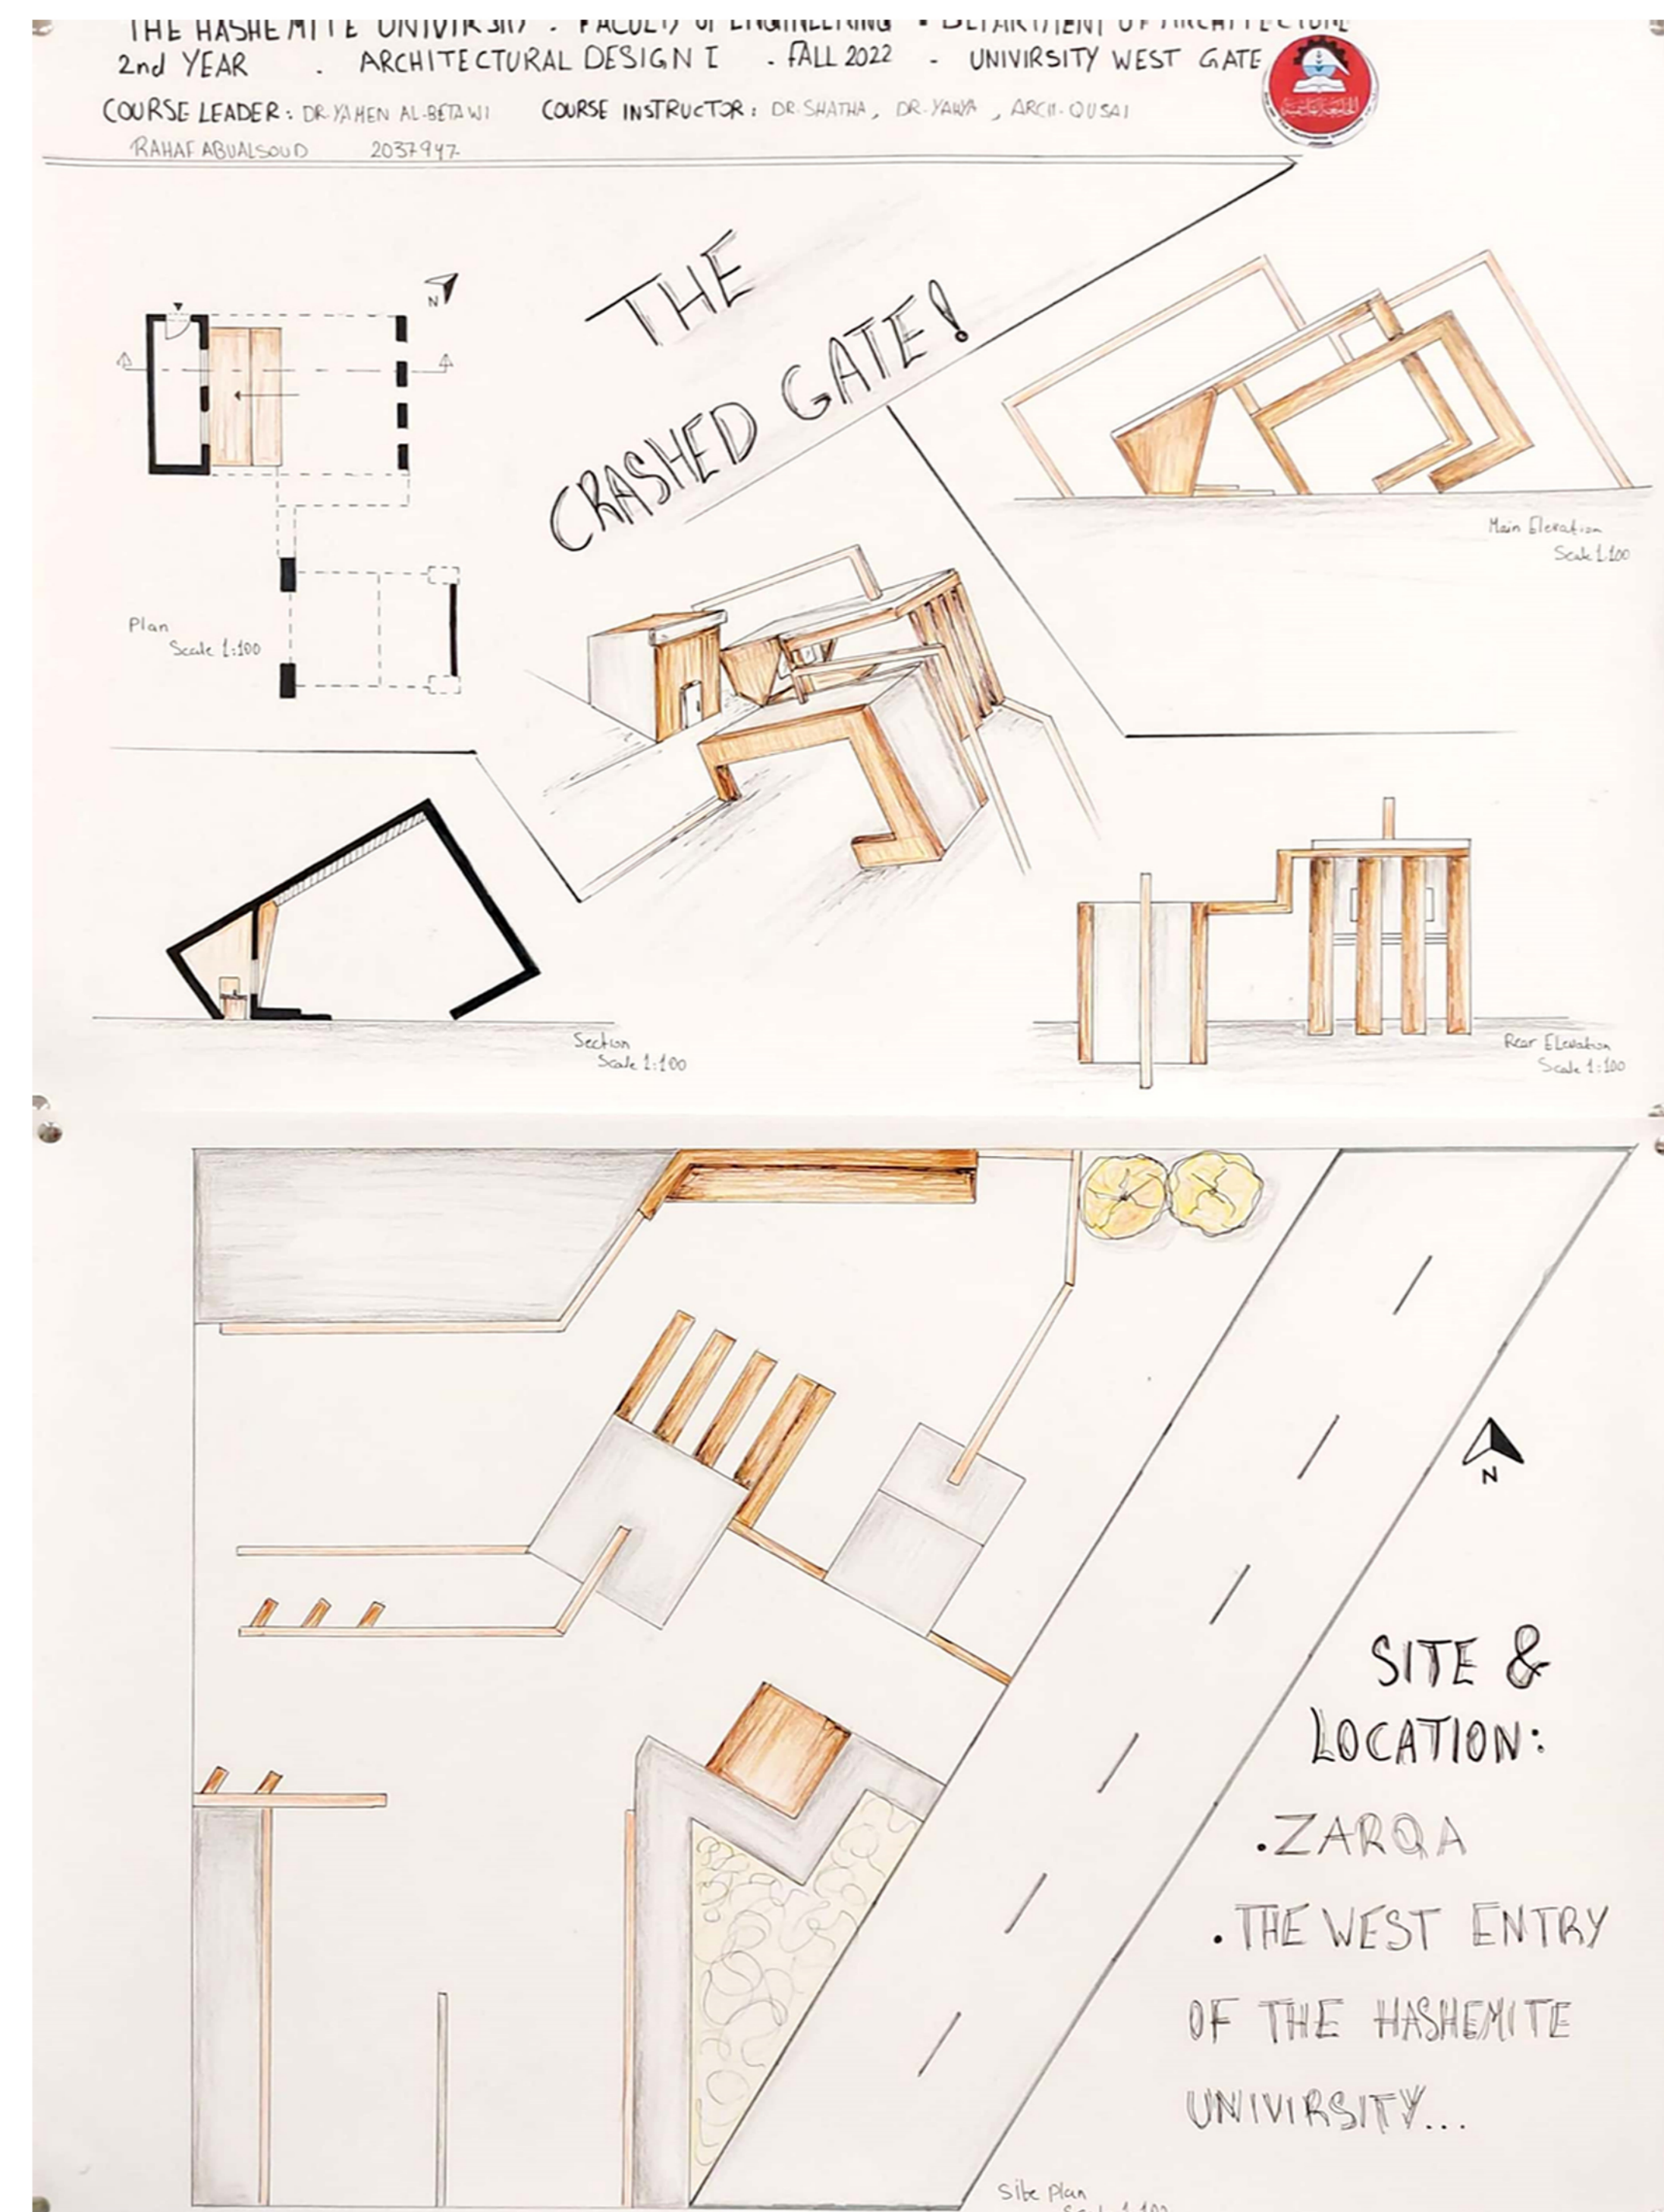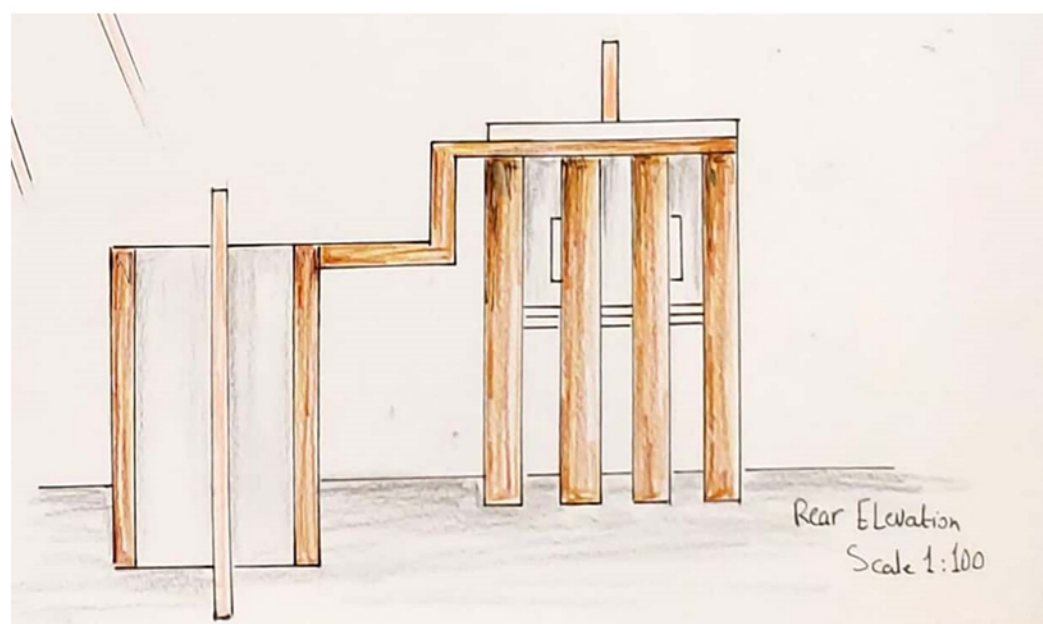
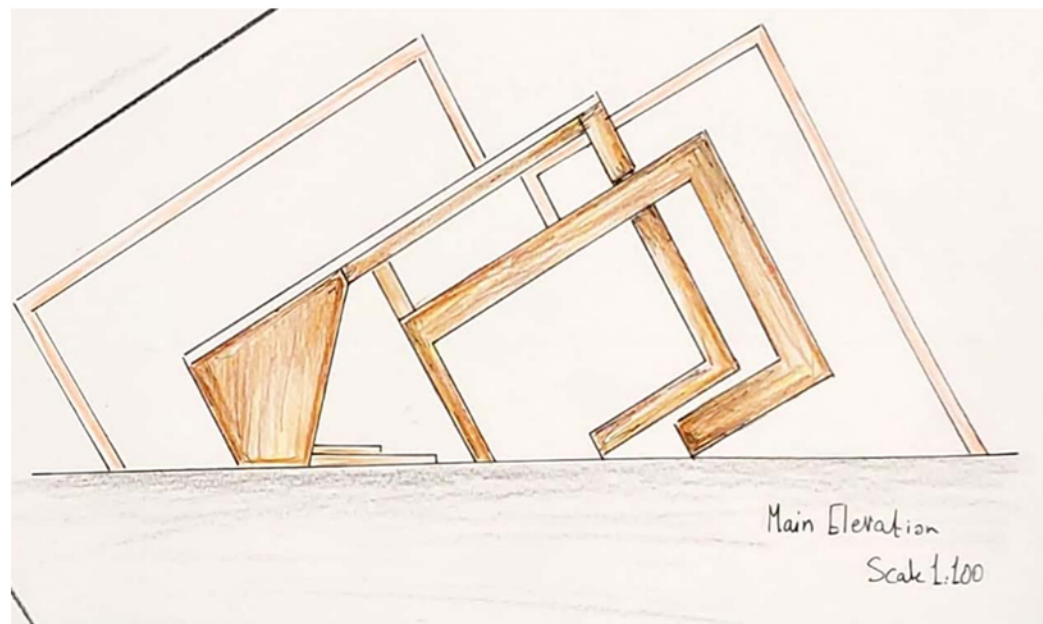




PROJECT DESCRIPTION




The Hashemite University is a youthful and prominent higher education institution that is committed to actively participate in achieving the goals of the comprehensive national development through preparing active community members that are not only technically competent in their professional fields, but also life-long learners who have a breadth vision, loyalty to their nation, and a sense of civic and moral responsibility and a devotion to the fundamental values of human life. The university is oriented towards achieving an academic pioneering position and excellence in university teaching, scientific research, at both the national and regional levels, to serve society through its educational functions, and to participate in the advancement of knowledge. Moreover, the university strives to achieve pronounced progress in the amount and quality of community services it provides and to better integrate itself with an active community development process that make better use of resources and capabilities. In that regard, the university has adopted a comprehensive strategy for environmental management directed towards a green campus and mitigate climate change. The strategy is multi-faceted spectrum of practices that are realized into the fabric of the campus and probably farther, in number of pioneering projects along with all social and academic procedures that covers issues related to renewable energy and energy efficiency, water and pollution management, greenery, capacity building, resilient economy and human activity, social empowerment, technology and the so. As part of this strategy the university aspires to launch further projects and programmes that responds to the community local needs and work in line within a visionary plan or strategy that presents the gate towards a more prosperous future.

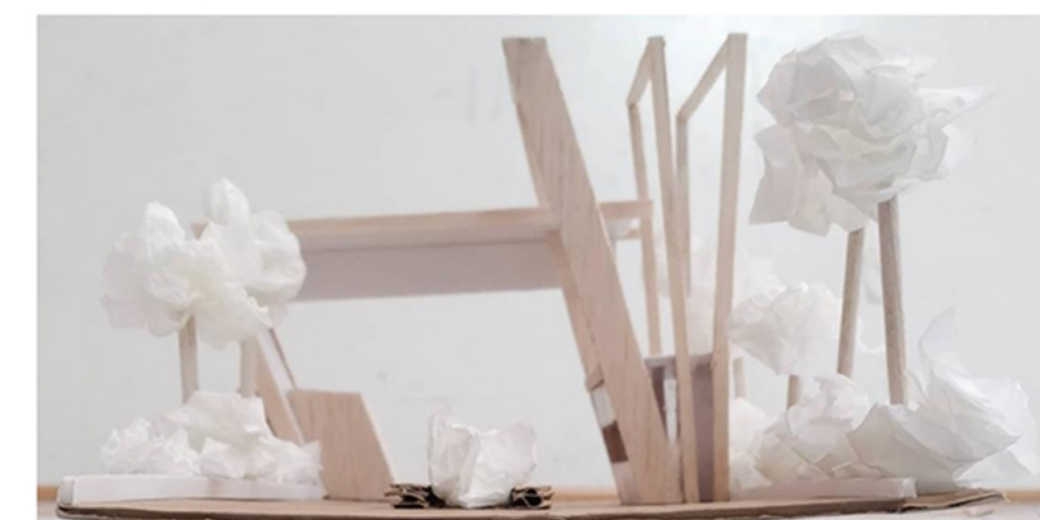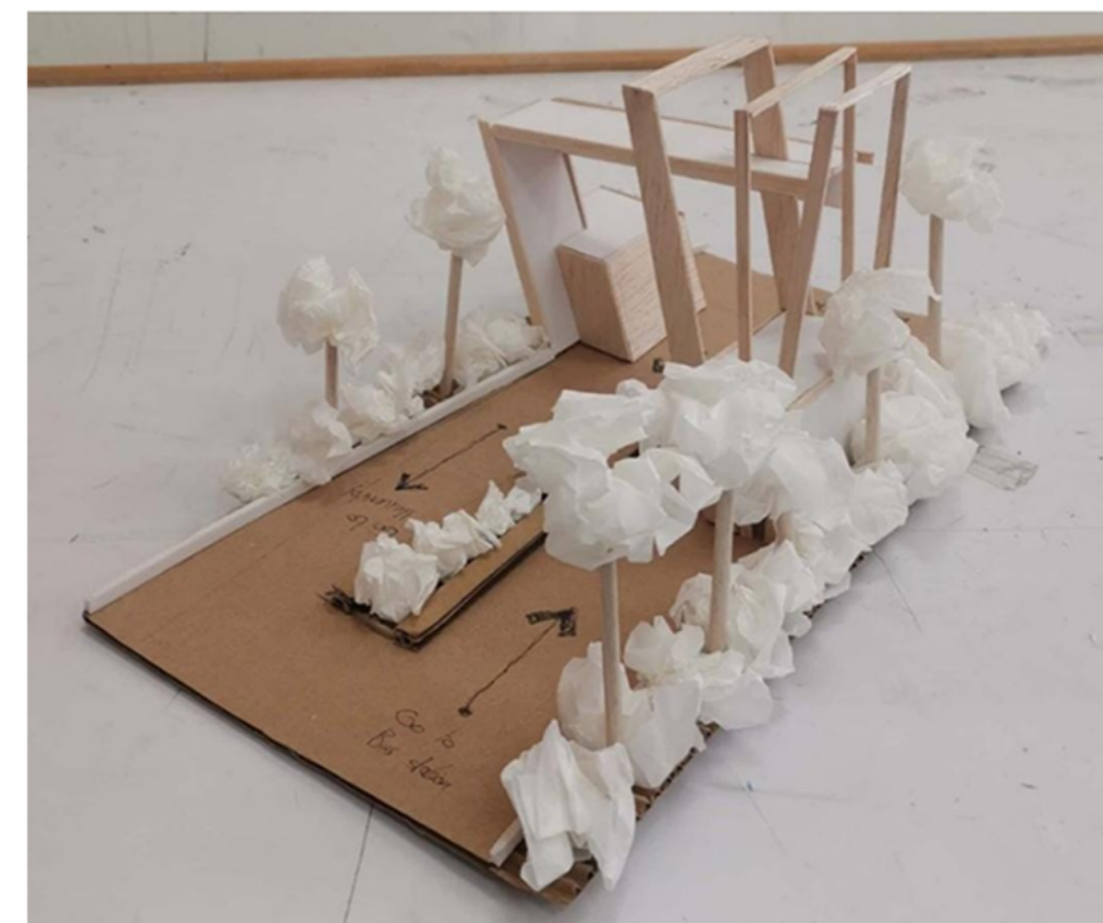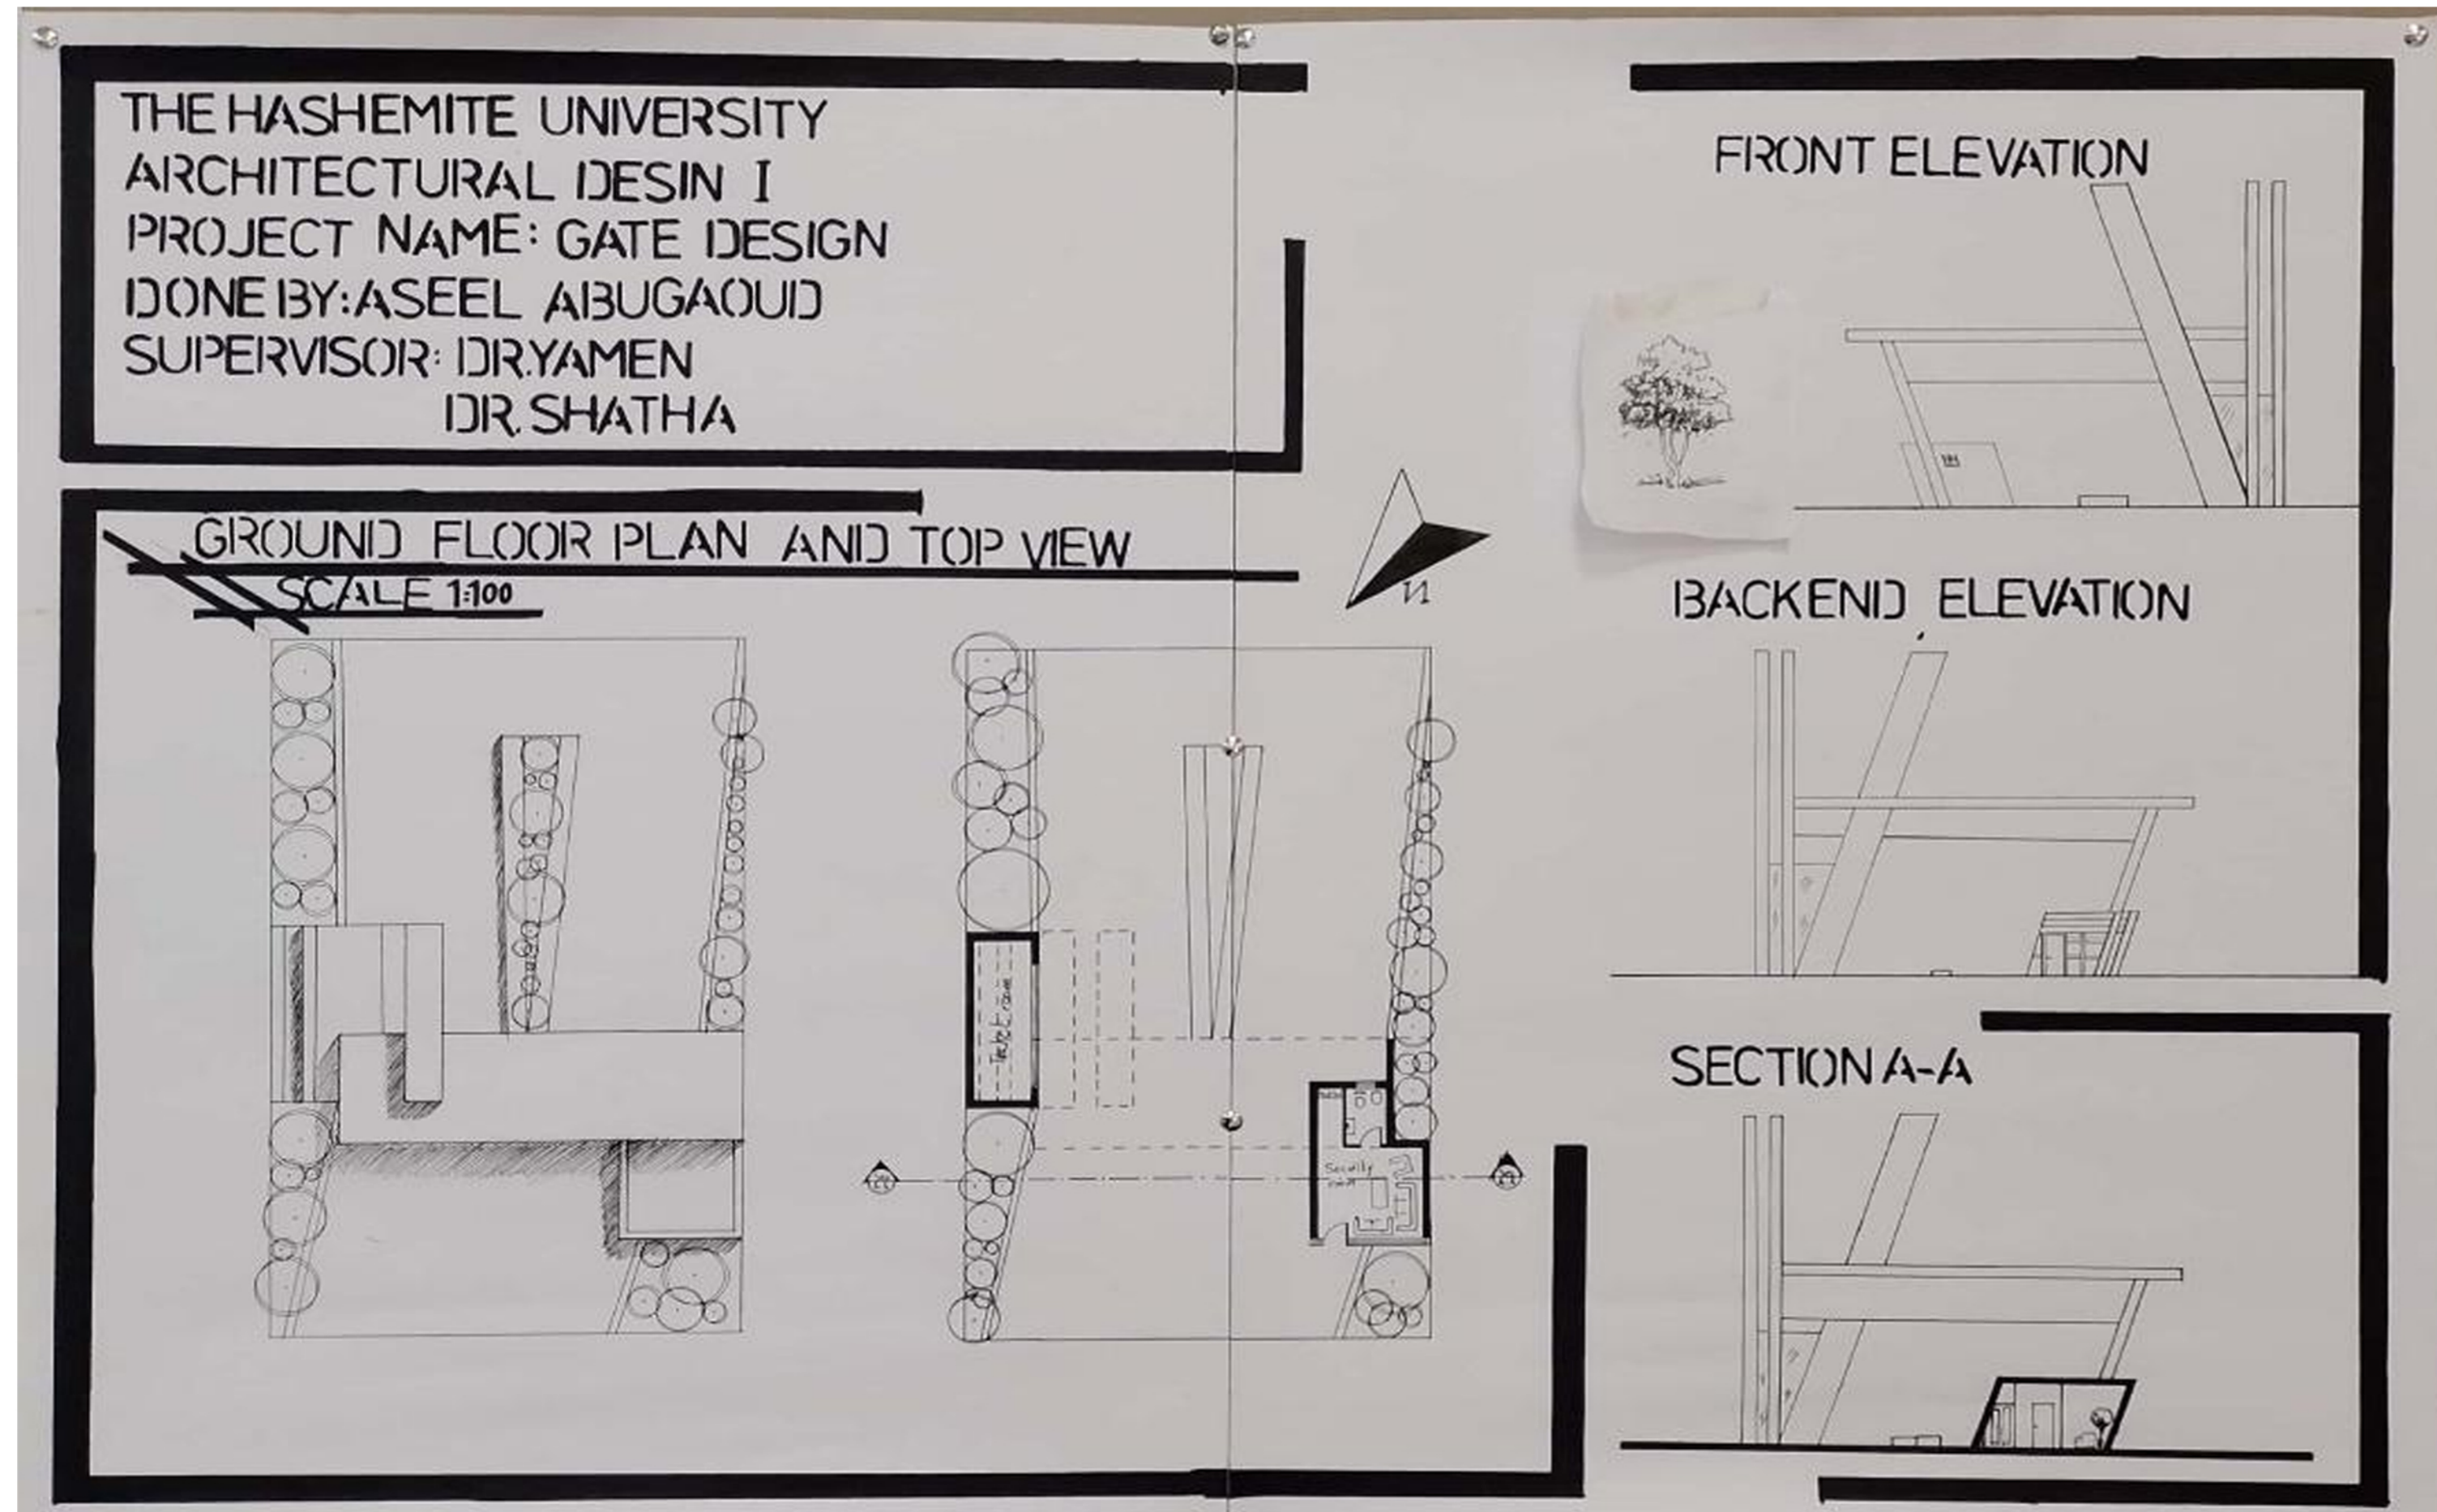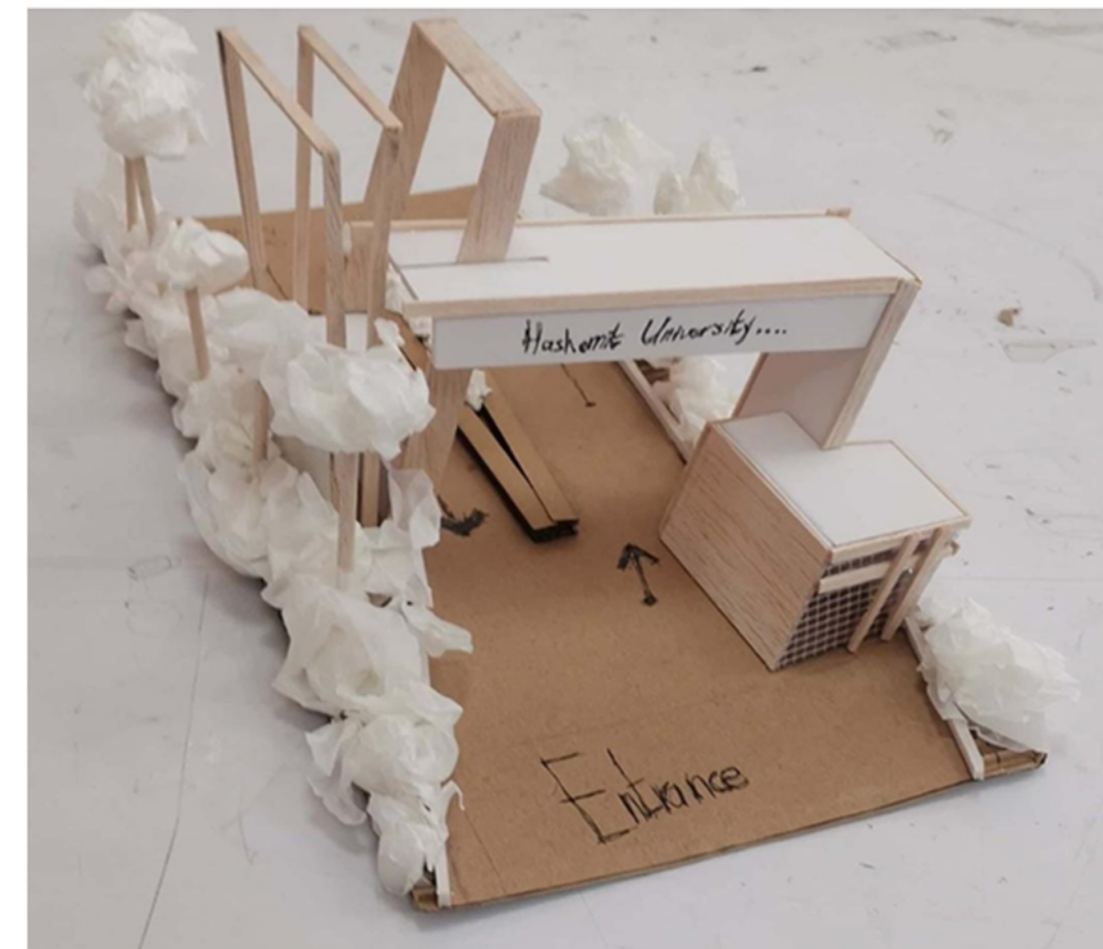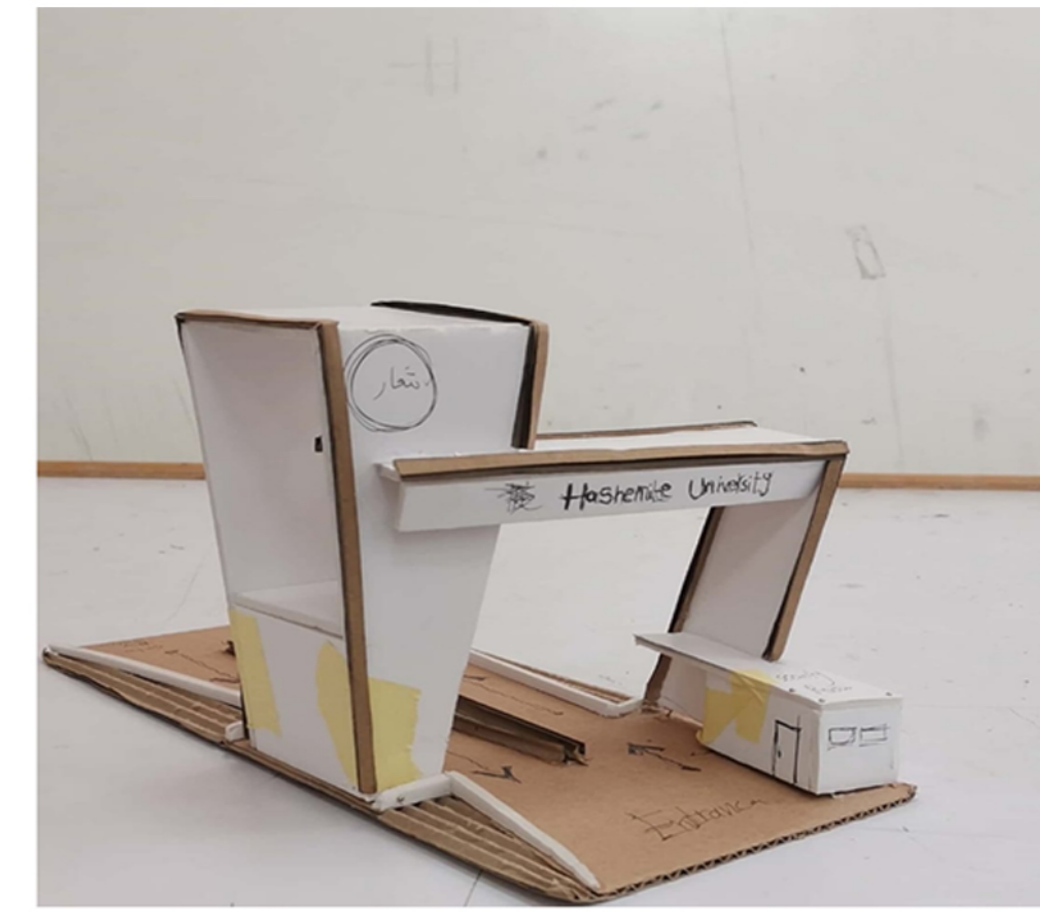
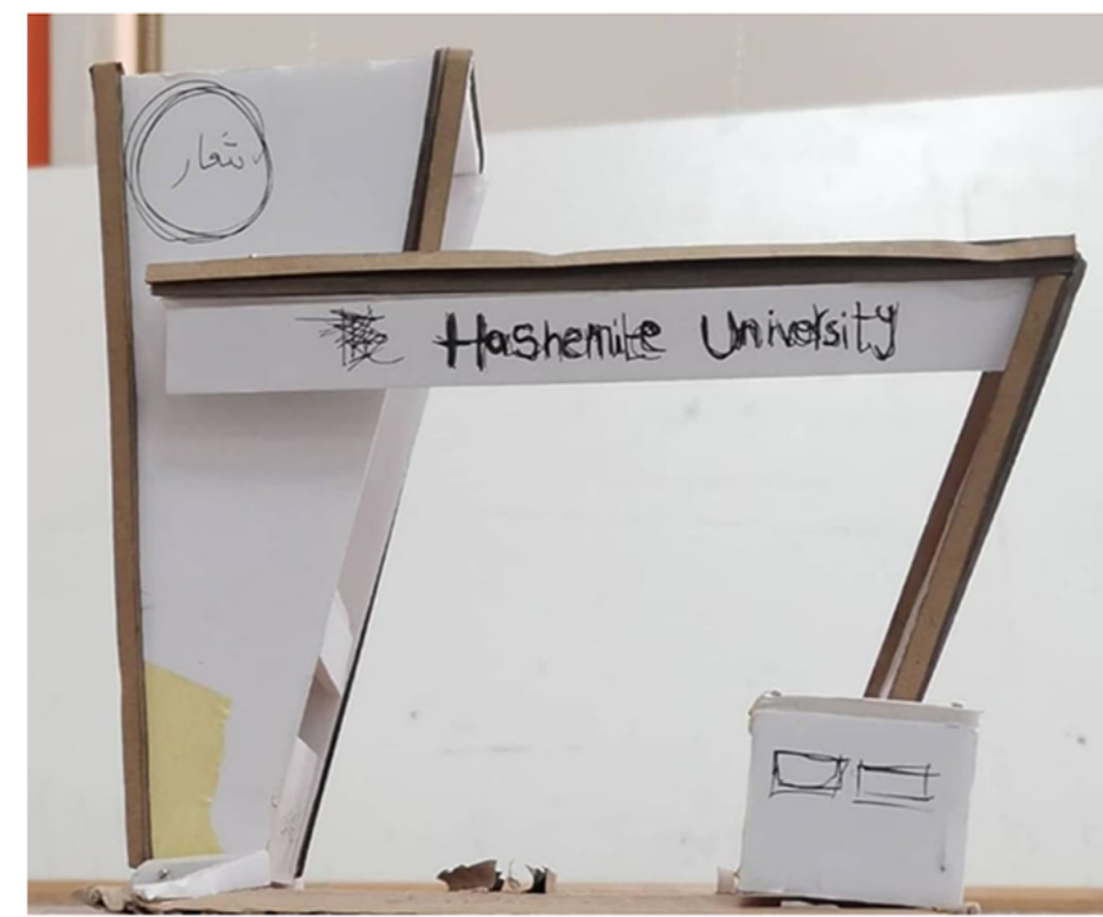


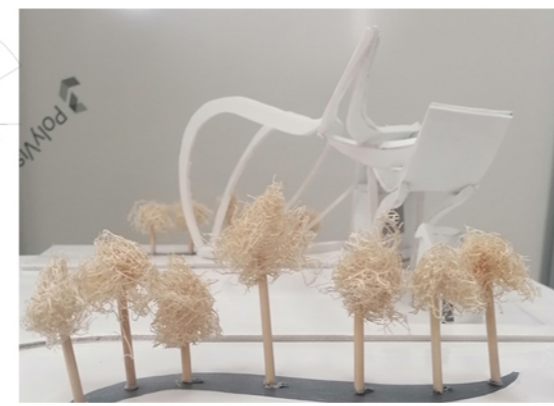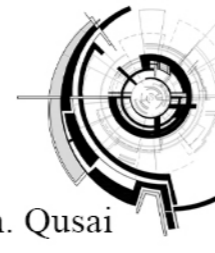

PROJECT DESCRIPTION


The Hashemite University is a youthful and prominent higher education institution that is committed to actively participate in achieving the goals of the comprehensive national development through preparing active community members that are not only technically competent in their professional fields, but also life-long learners who have a breadth vision, loyalty to their nation, and a sense of civic and moral responsibility and a devotion to the fundamental values of human life. The university is oriented towards achieving an academic pioneering position and excellence in university teaching, scientific research, at both the national and regional levels, to serve society through its educational functions, and to participate in the advancement of knowledge. Moreover, the university strives to achieve pronounced progress in the amount and quality of community services it provides and to better integrate itself with an active community development process that make better use of resources and capabilities. In that regard, the university has adopted a comprehensive strategy for environmental management directed towards a green campus and mitigate climate change. The strategy is multi-faceted spectrum of practices that are realized into the fabric of the campus and probably farther, in number of pioneering projects along with all social and academic procedures that covers issues related to renewable energy and energy efficiency, water and pollution management, greenery, capacity building, resilient economy and human activity, social empowerment, technology and the so. As part of this strategy the university aspires to launch further projects and programmes that responds to the community local needs and work in line within a visionary plan or strategy that presents the gate towards a more prosperous future.

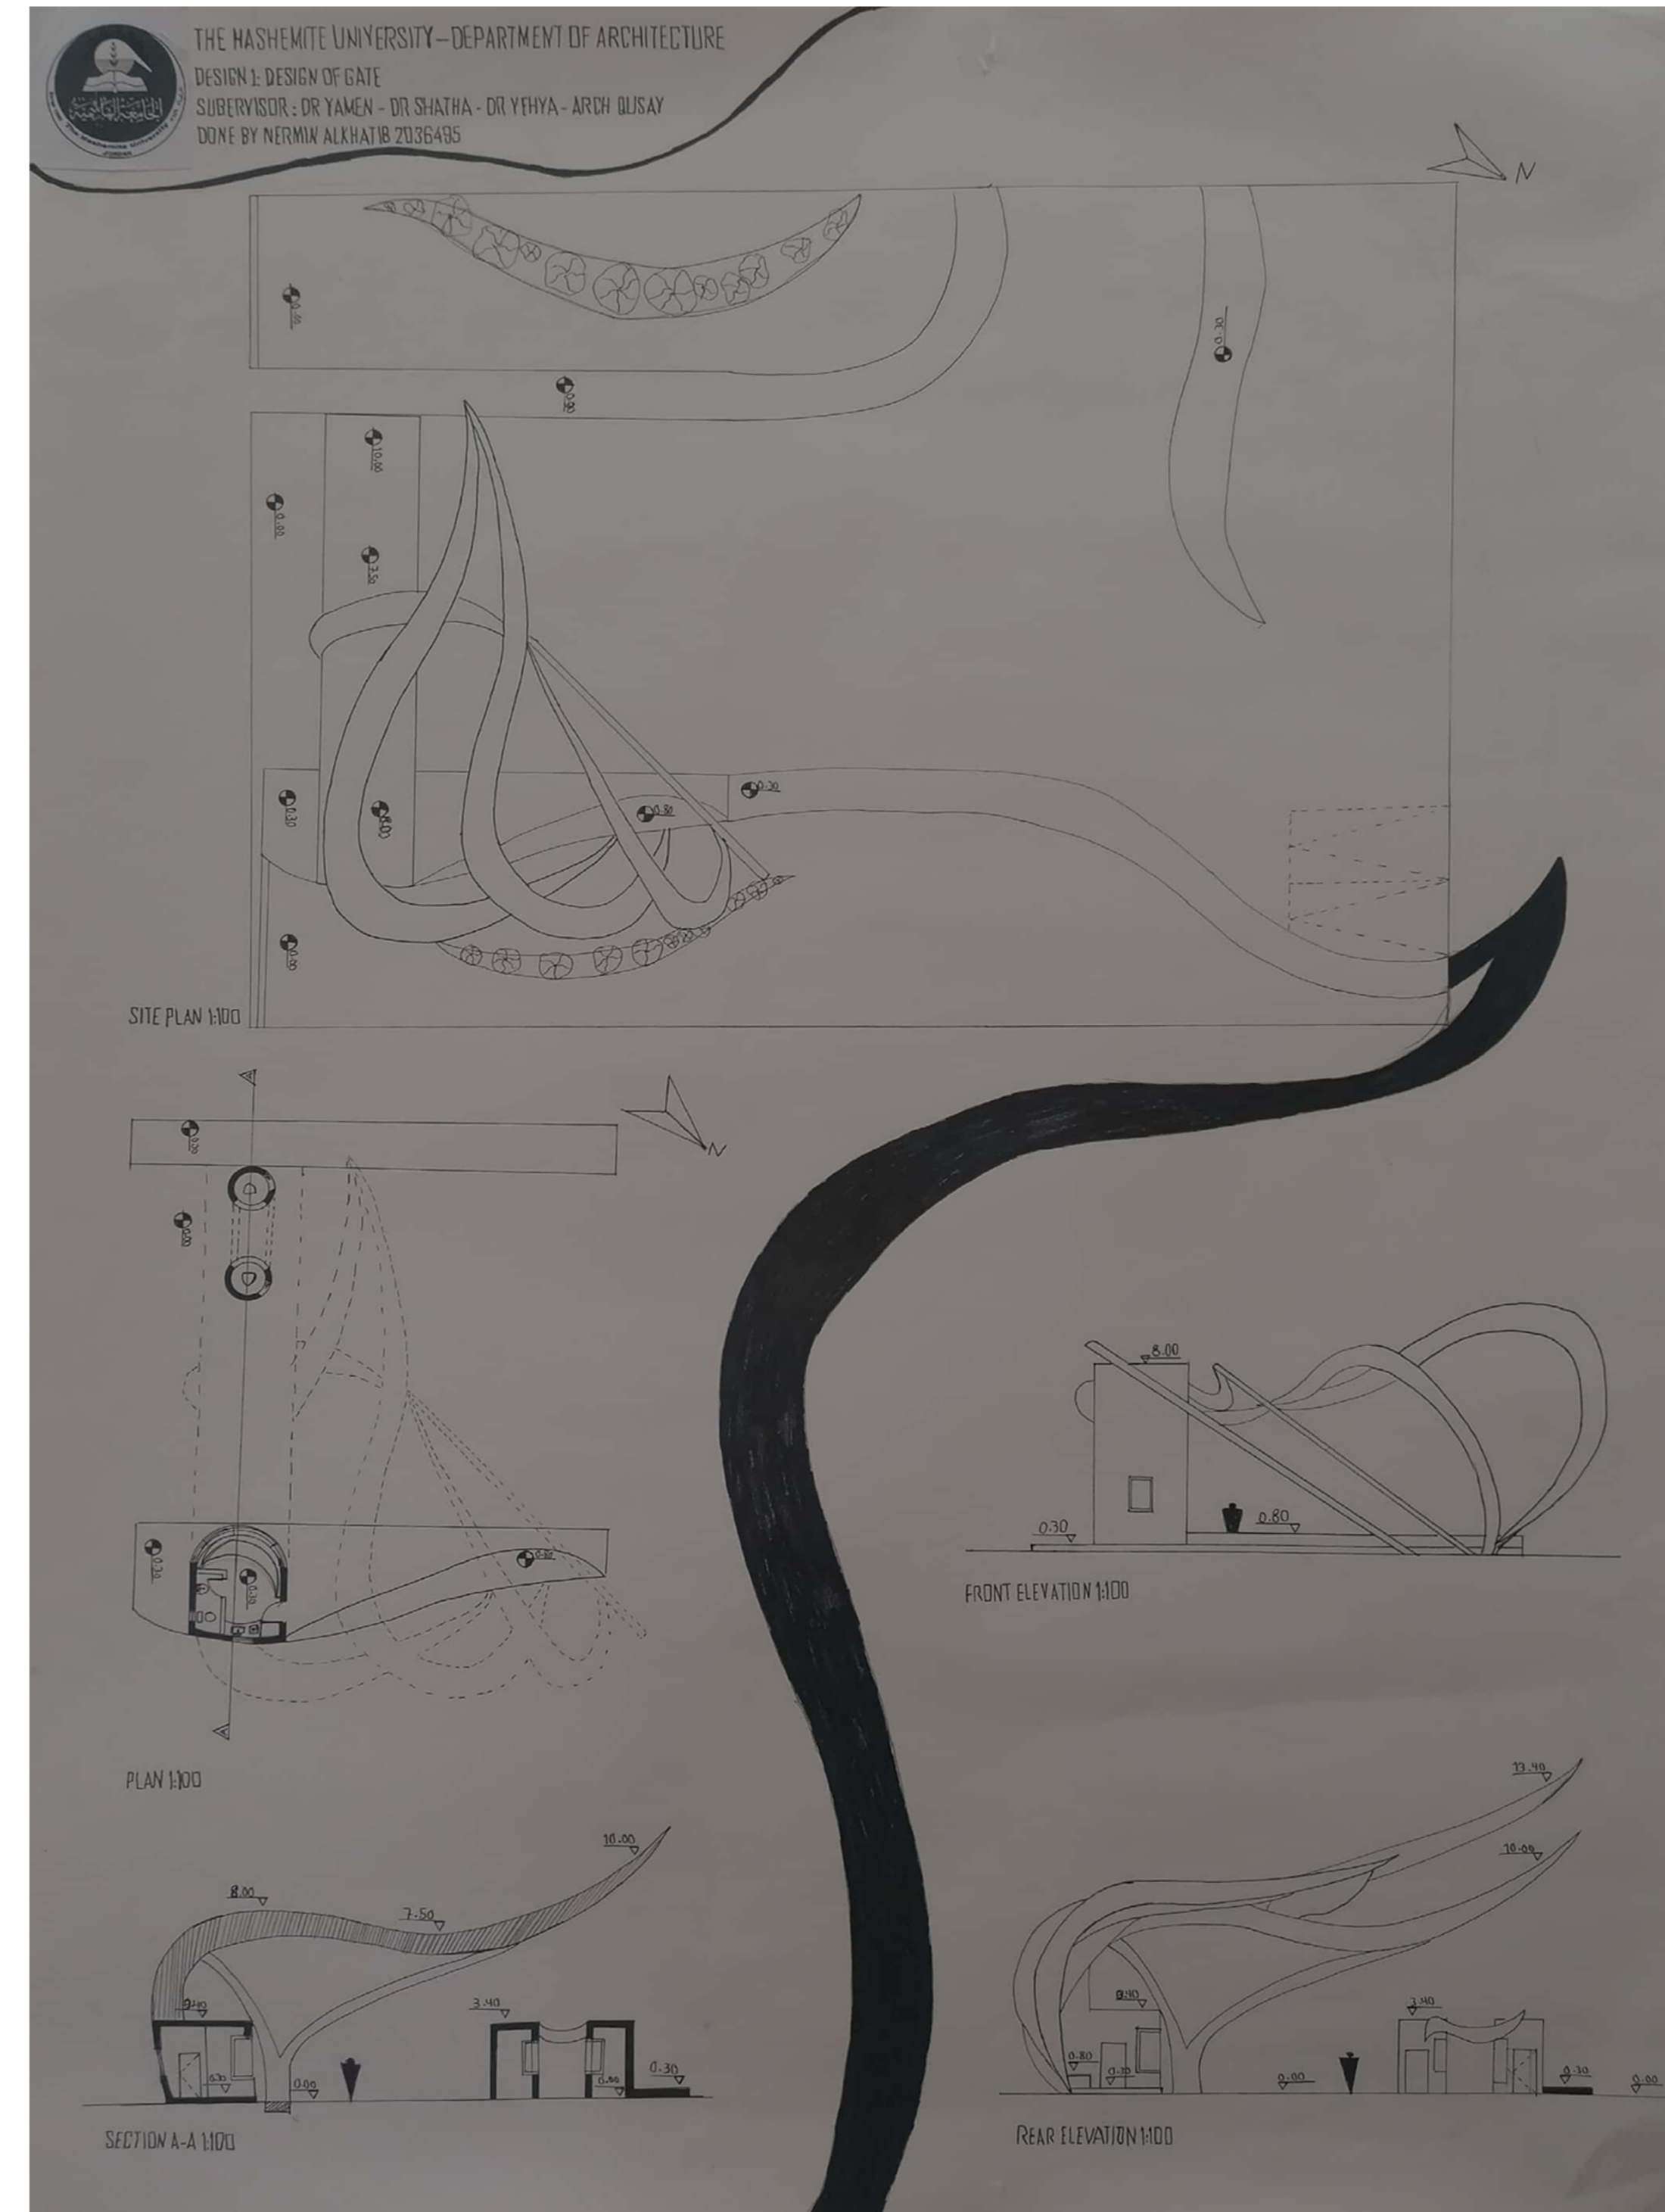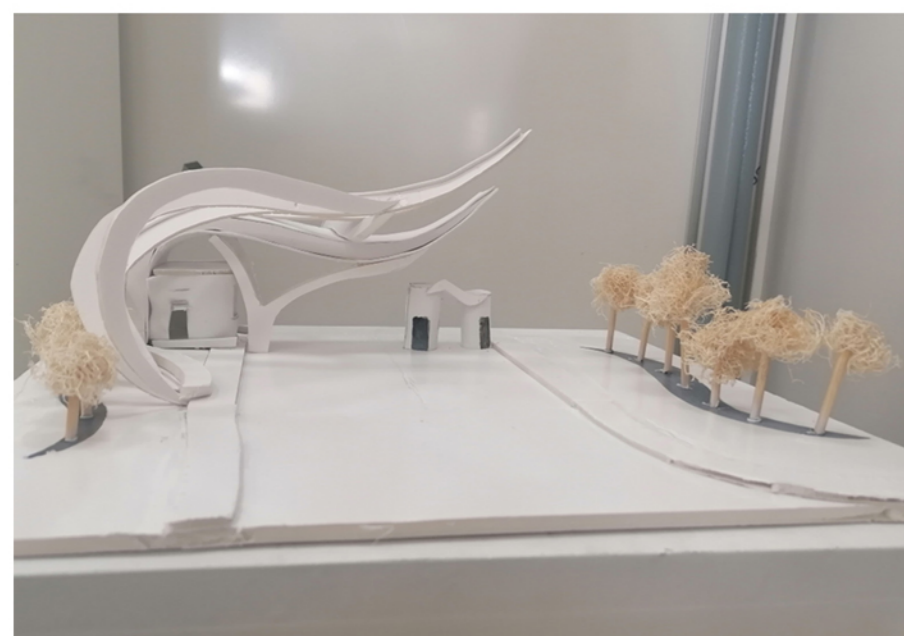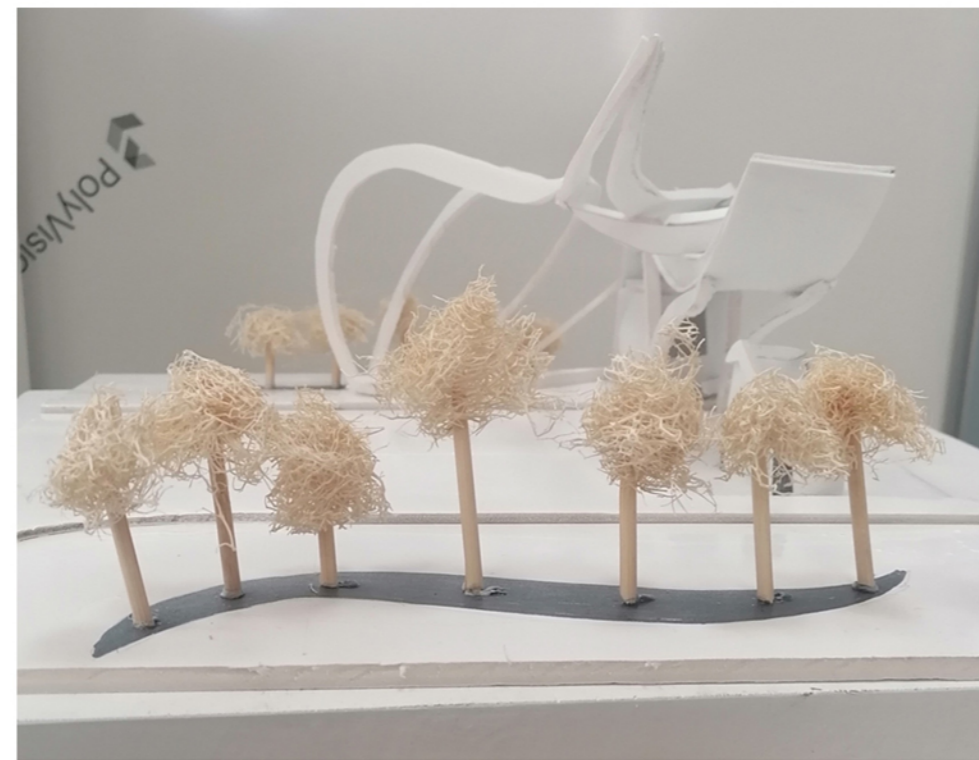


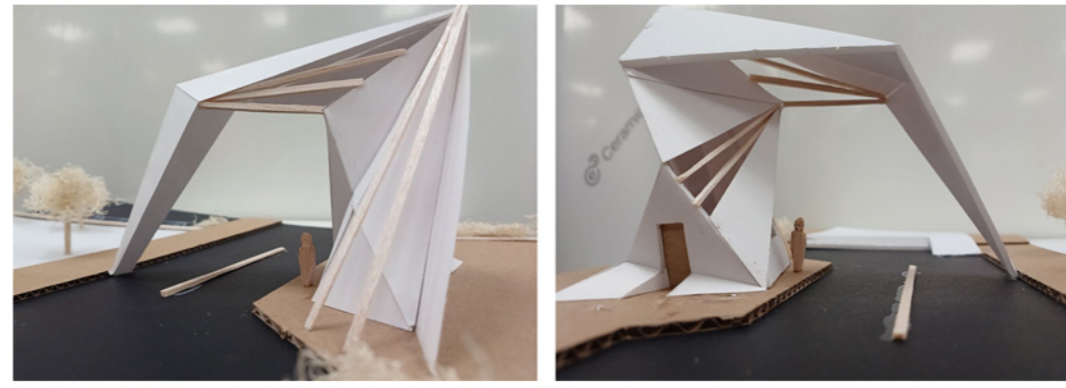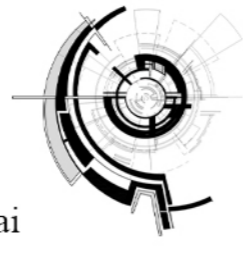

PROJECT DESCRIPTION


The Hashemite University is a youthful and prominent higher education institution that is committed to actively participate in achieving the goals of the comprehensive national development through preparing active community members that are not only technically competent in their professional fields, but also life-long learners who have a breadth vision, loyalty to their nation, and a sense of civic and moral responsibility and a devotion to the fundamental values of human life. The university is oriented towards achieving an academic pioneering position and excellence in university teaching, scientific research, at both the national and regional levels, to serve society through its educational functions, and to participate in the advancement of knowledge. Moreover, the university strives to achieve pronounced progress in the amount and quality of community services it provides and to better integrate itself with an active community development process that make better use of resources and capabilities. In that regard, the university has adopted a comprehensive strategy for environmental management directed towards a green campus and mitigate climate change. The strategy is multi-faceted spectrum of practices that are realized into the fabric of the campus and probably farther, in number of pioneering projects along with all social and academic procedures that covers issues related to renewable energy and energy efficiency, water and pollution management, greenery, capacity building, resilient economy and human activity, social empowerment, technology and the so. As part of this strategy the university aspires to launch further projects and programmes that responds to the community local needs and work in line within a visionary plan or strategy that presents the gate towards a more prosperous future.

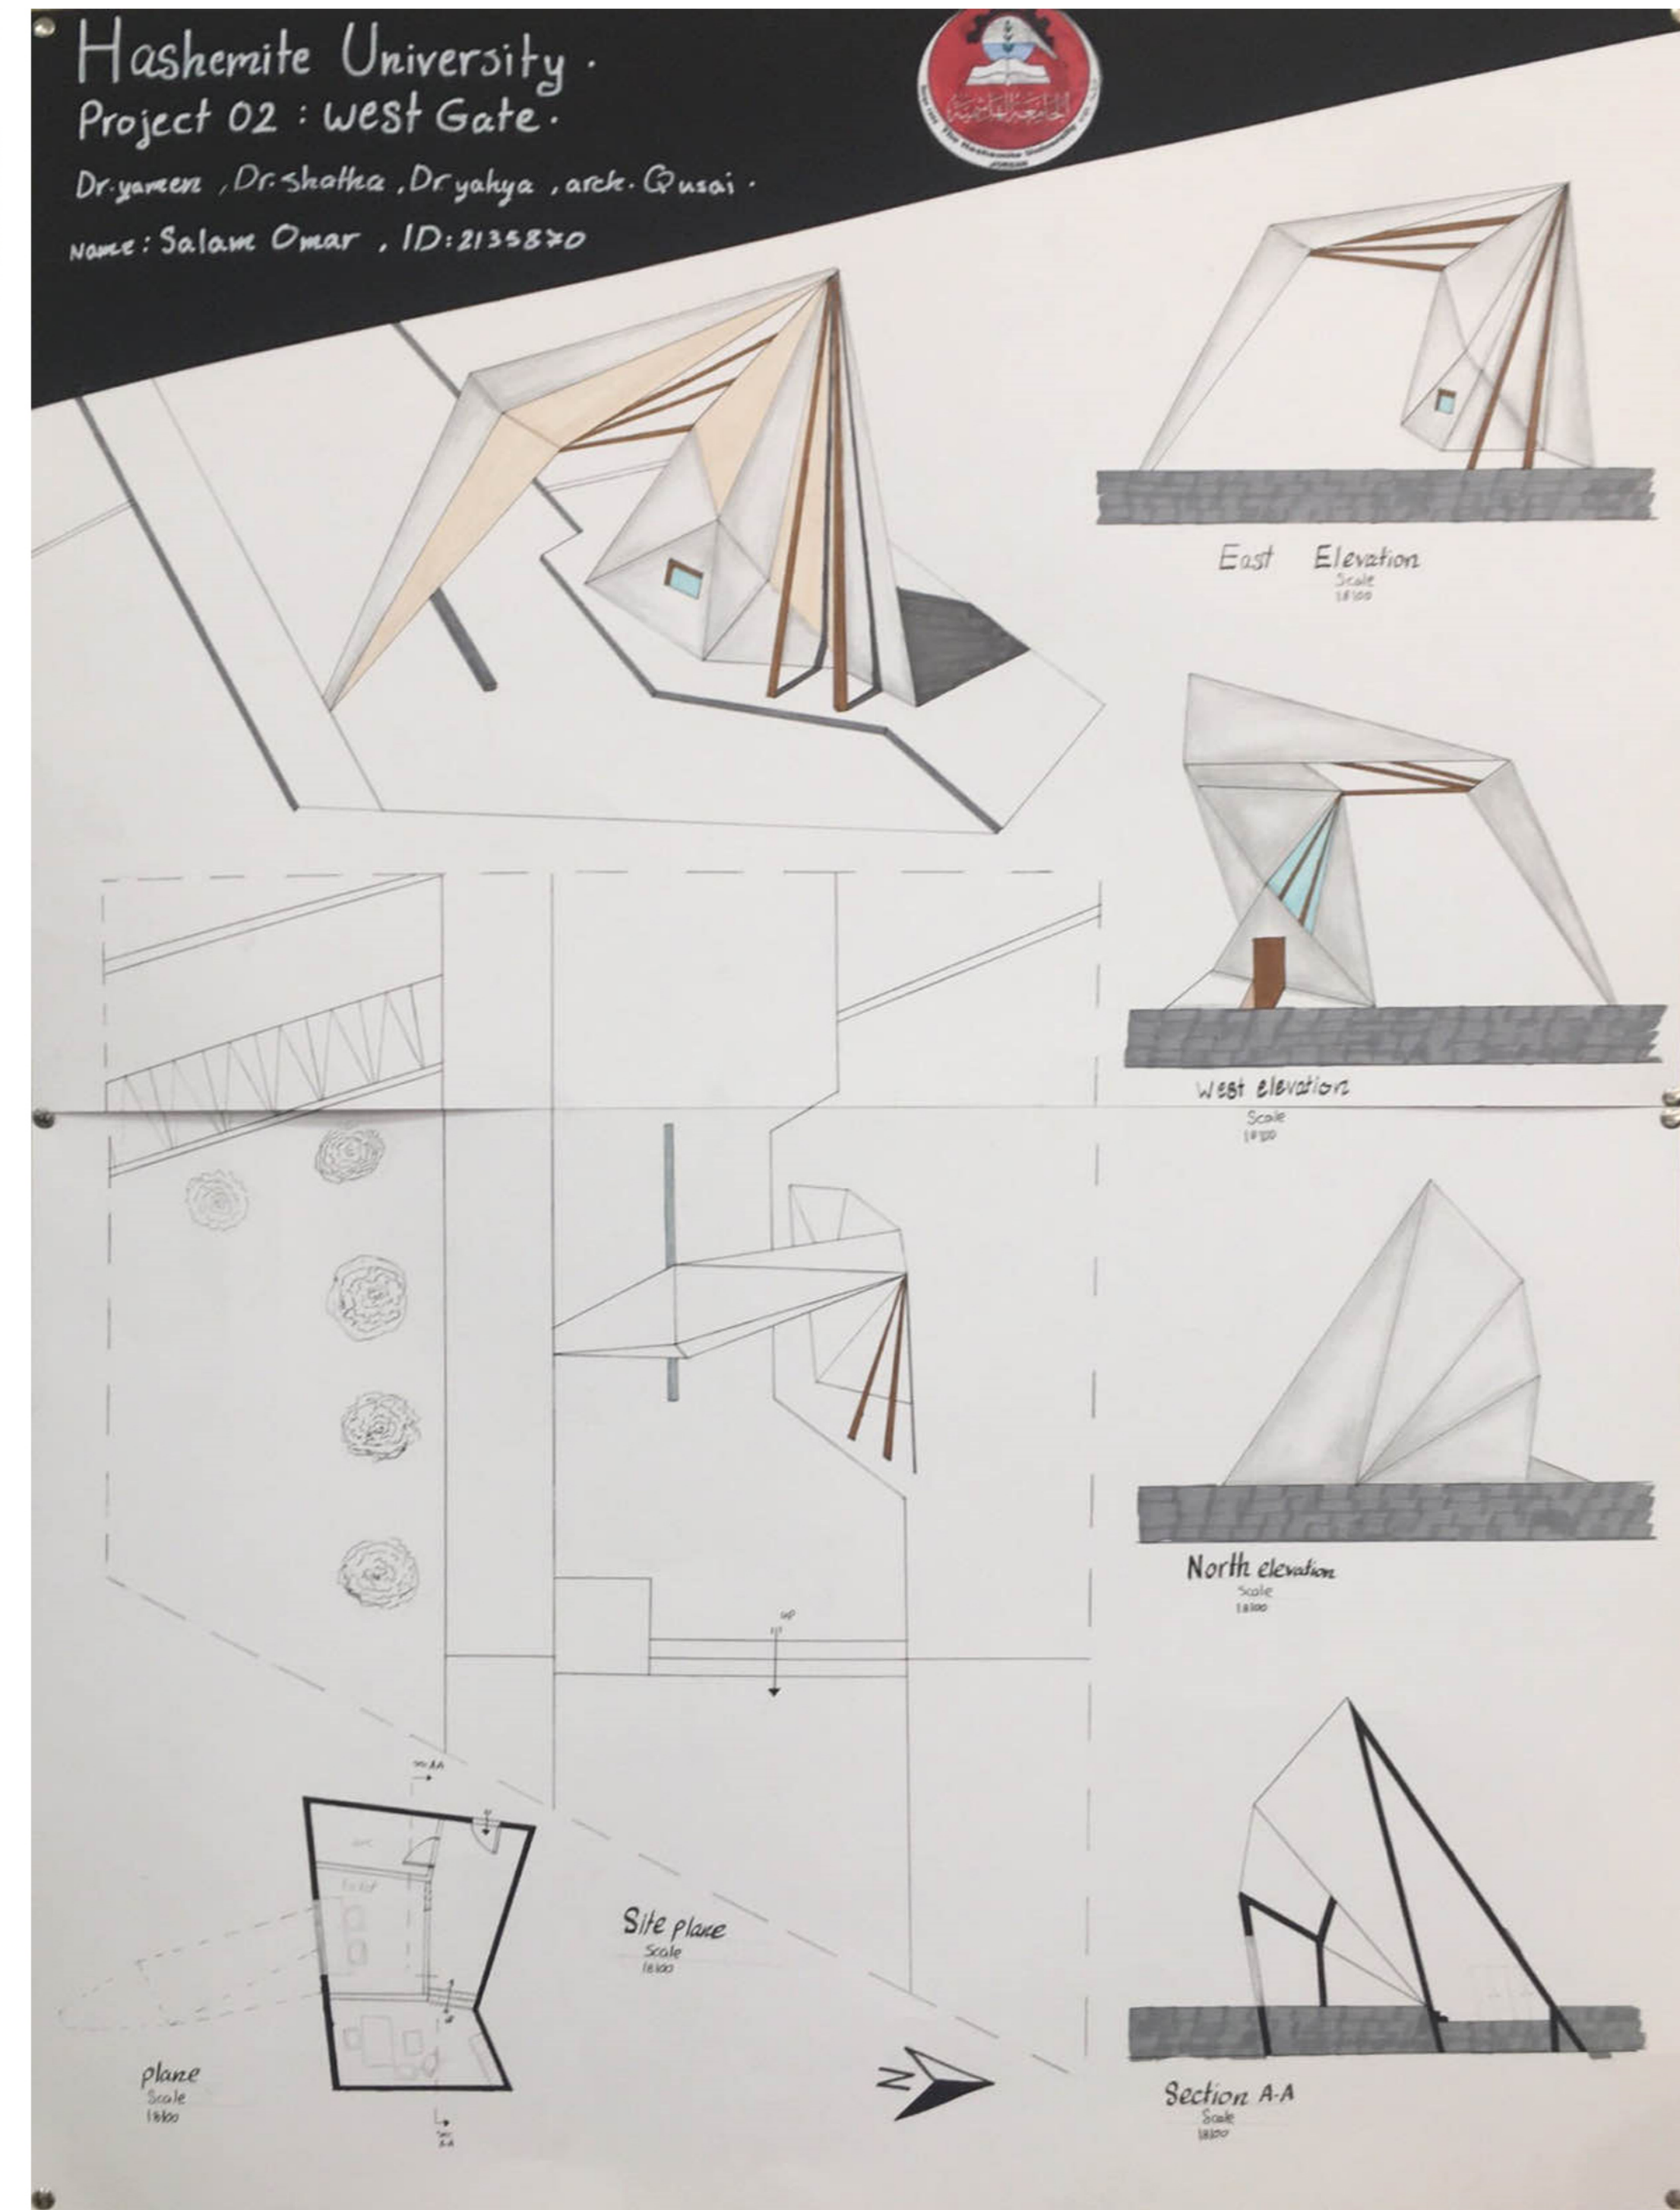

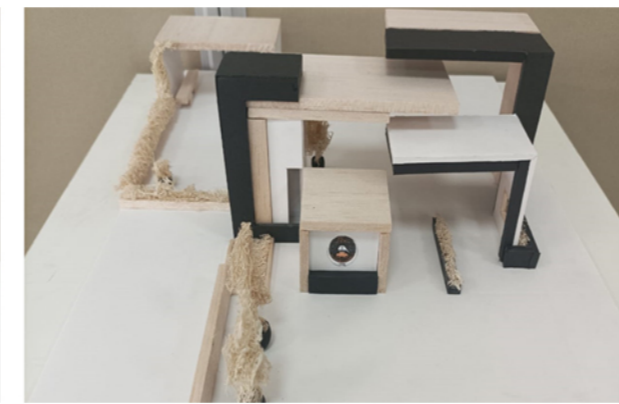

PROJECT DESCRIPTION

The Hashemite University is a youthful and prominent higher education institution that is committed to actively participate in achieving the goals of the comprehensive national development through preparing active community members that are not only technically competent in their professional fields, but also life-long learners who have a breadth vision, loyalty to their nation, and a sense of civic and moral responsibility and a devotion to the fundamental values of human life. The university is oriented towards achieving an academic pioneering position and excellence in university teaching, scientific research, at both the national and regional levels, to serve society through its educational functions, and to participate in the advancement of knowledge. Moreover, the university strives to achieve pronounced progress in the amount and quality of community services it provides and to better integrate itself with an active community development process that make better use of resources and capabilities. In that regard, the university has adopted a comprehensive strategy for environmental management directed towards a green campus and mitigate climate change. The strategy is multi-faceted spectrum of practices that are realized into the fabric of the campus and probably farther, in number of pioneering projects along with all social and academic procedures that covers issues related to renewable energy and energy efficiency, water and pollution management, greenery, capacity building, resilient economy and human activity, social empowerment, technology and the so. As part of this strategy the university aspires to launch further projects and programmes that responds to the community local needs and work in line within a visionary plan or strategy that presents the gate towards a more prosperous future.

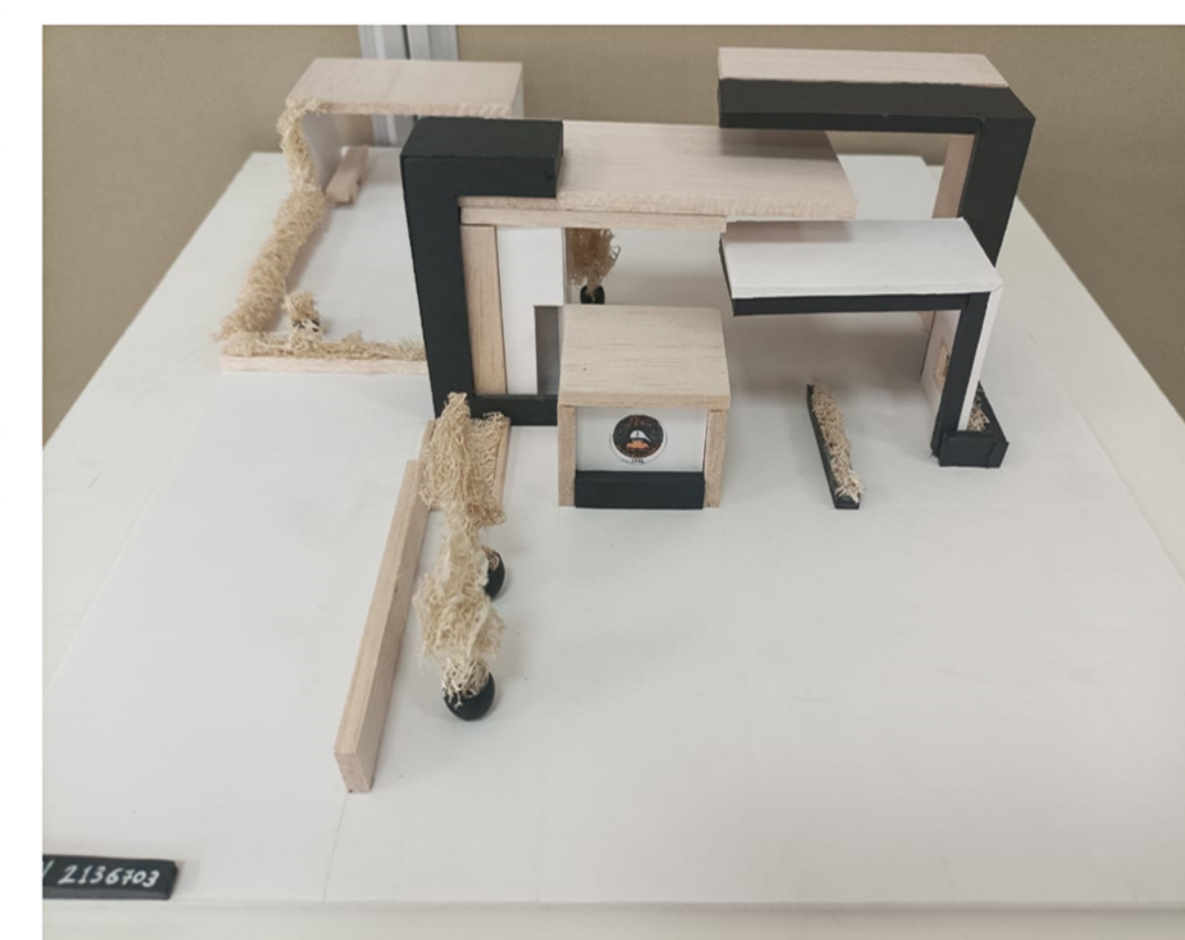

ARCHITECTURAL DESIGN I
Faculty of Engineering - Department of Architecture
Instructors: Dr. Yamen Al-Belawi, Dr. Shatha Abu-Khalefah,
Dr. Yahya Qatawshat, Arch. Qusai AL-Khalidi.
Project 2 - The Hashemite University West Gate.
LEEN Abdel-Hafid AL-HUSSEIN. 2136703

THE HASHEMITE UNIVERSITY WEST GATE

TOP VIEW scale 1:100

SECTION A-A scale 1:100

PLAN scale 1:100


REAR ELEVATION scale 1:100

FRONT ELEVATION scale 1:100

NORTH ELEVATION scale 1:100


SOUTH ELEVATION scale 1:100

These 3 colors are inspired by Al-Hayfeeth Building near the west gate

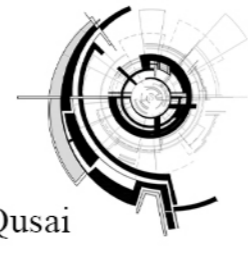


PROJECT DESCRIPTION


The Hashemite University is a youthful and prominent higher education institution that is committed to actively participate in achieving the goals of the comprehensive national development through preparing active community members that are not only technically competent in their professional fields, but also life-long learners who have a breadth vision, loyalty to their nation, and a sense of civic and moral responsibility and a devotion to the fundamental values of human life. The university is oriented towards achieving an academic pioneering position and excellence in university teaching, scientific research, at both the national and regional levels, to serve society through its educational functions, and to participate in the advancement of knowledge. Moreover, the university strives to achieve pronounced progress in the amount and quality of community services it provides and to better integrate itself with an active community development process that make better use of resources and capabilities. In that regard, the university has adopted a comprehensive strategy for environmental management directed towards a green campus and mitigate climate change. The strategy is multi-faceted spectrum of practices that are realized into the fabric of the campus and probably farther, in number of pioneering projects along with all social and academic procedures that covers issues related to renewable energy and energy efficiency, water and pollution management, greenery, capacity building, resilient economy and human activity, social empowerment, technology and the so. As part of this strategy the university aspires to launch further projects and programmes that responds to the community local needs and work in line within a visionary plan or strategy that presents the gate towards a more prosperous future.

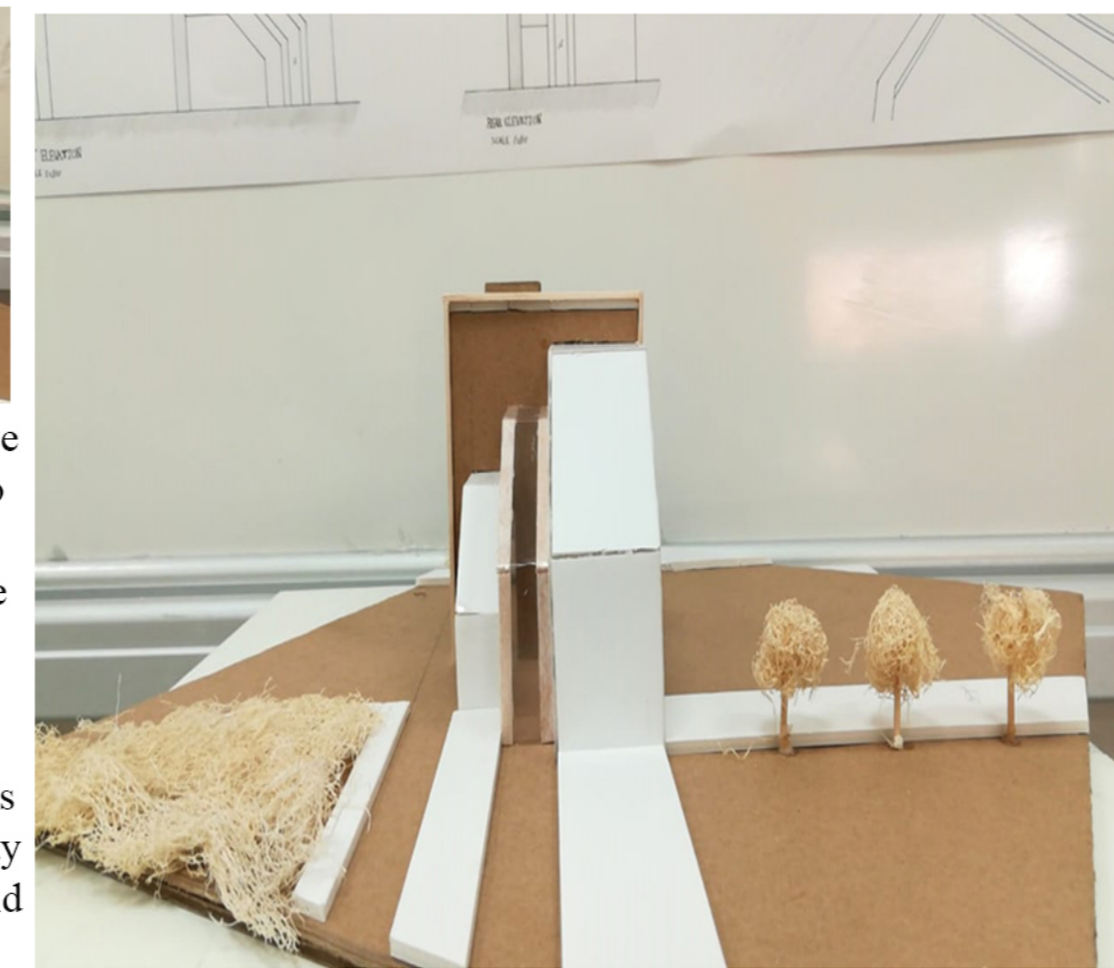


SITE PLAN

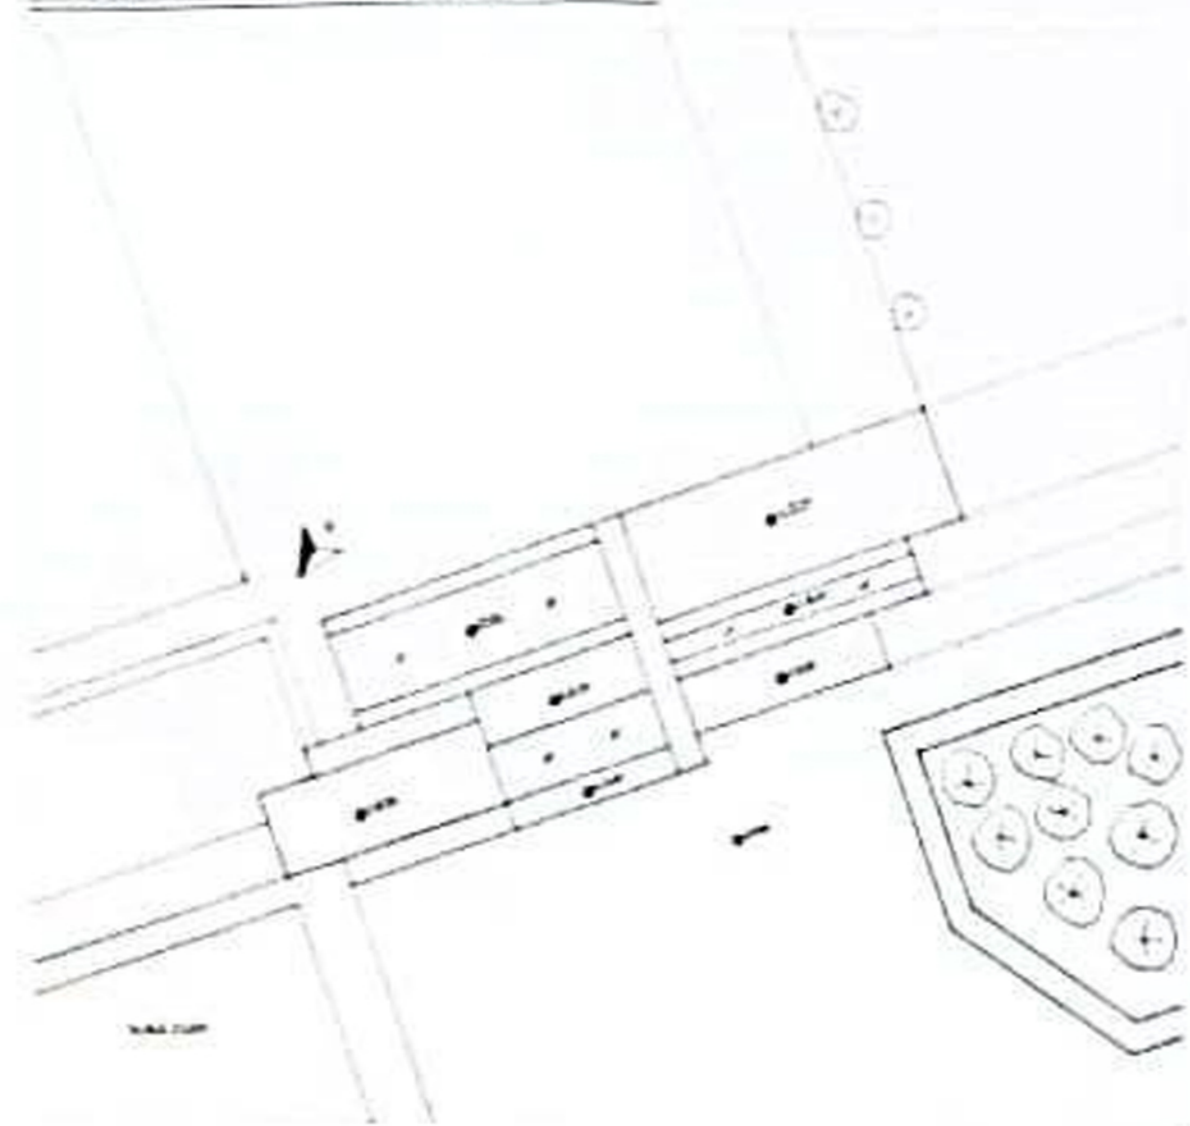







PLAN


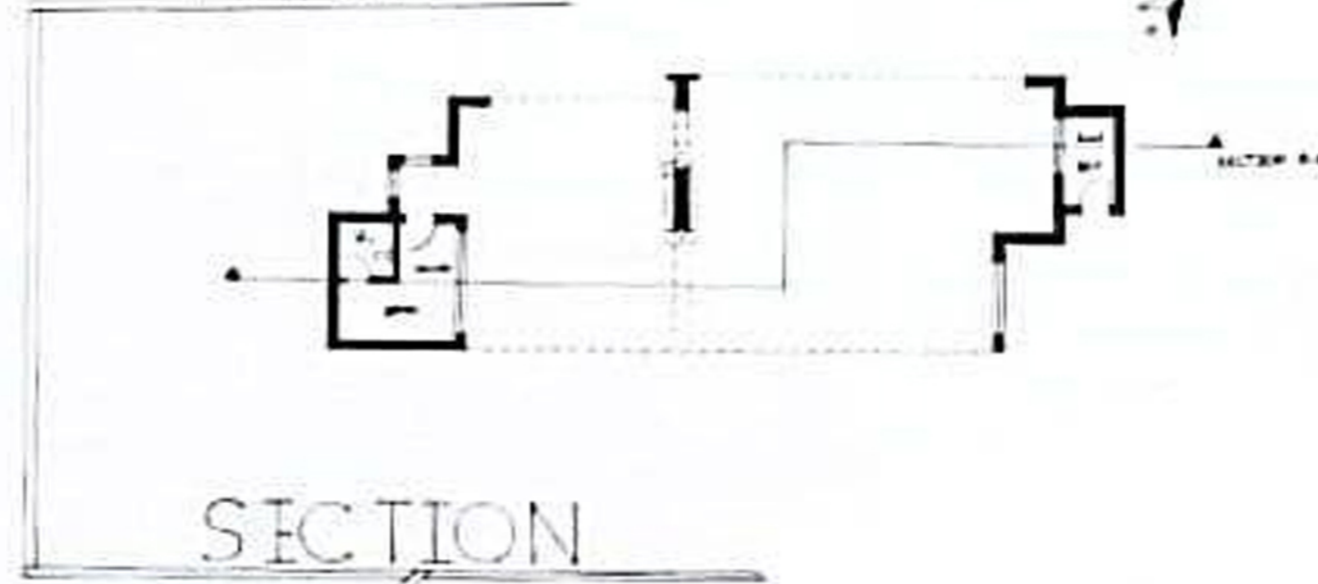


SECTION

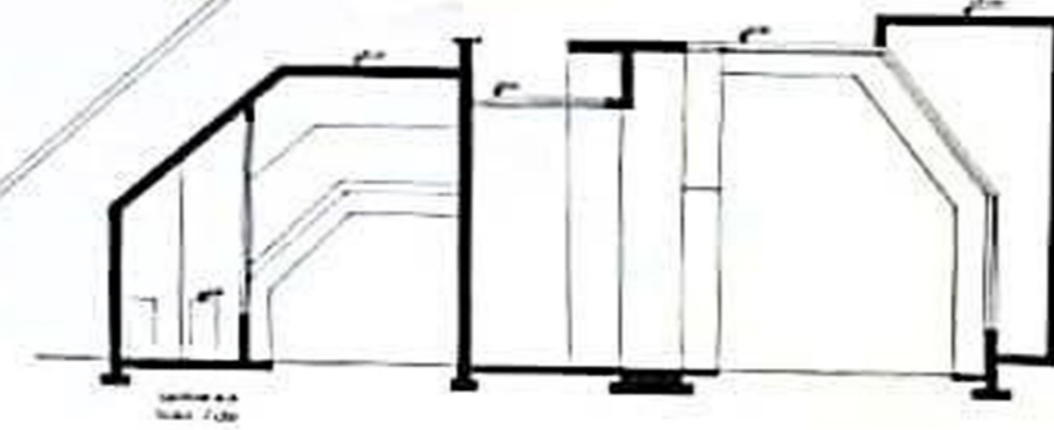



ELEVATIONS

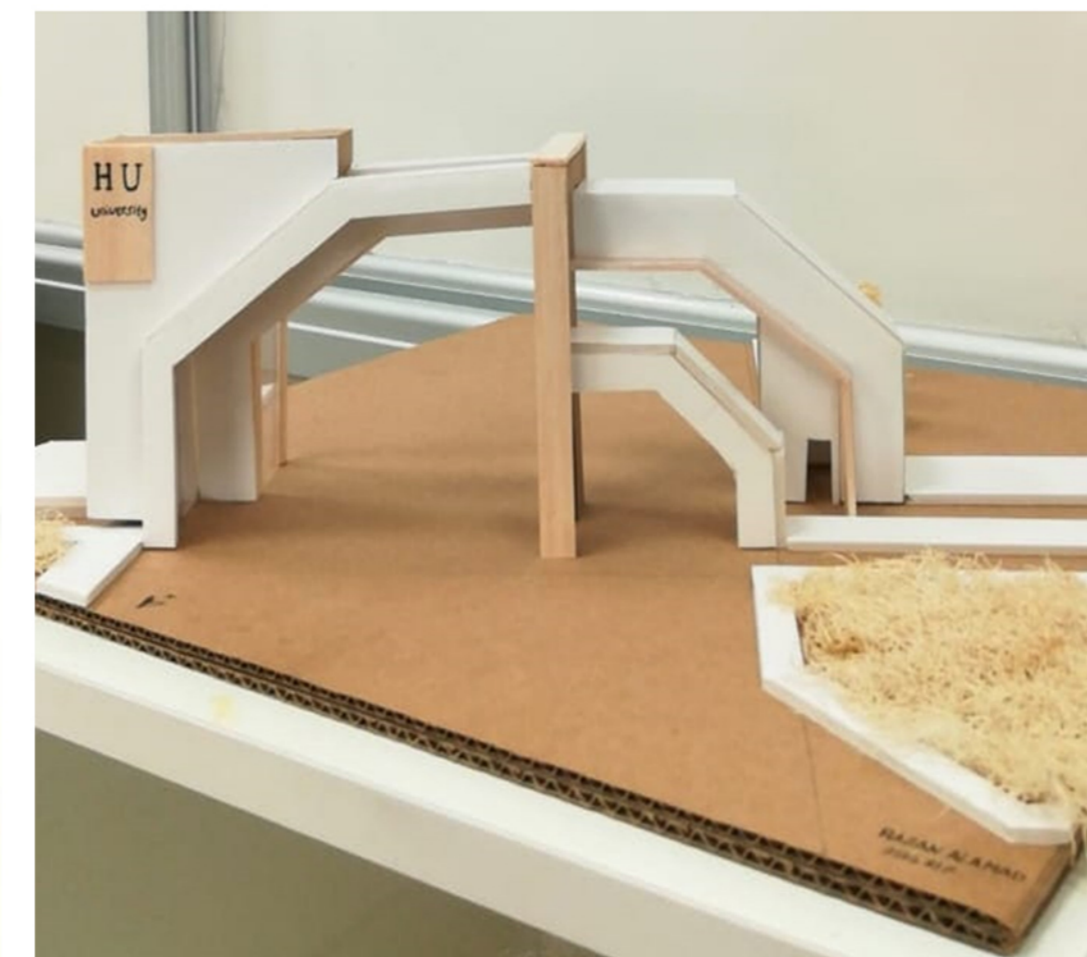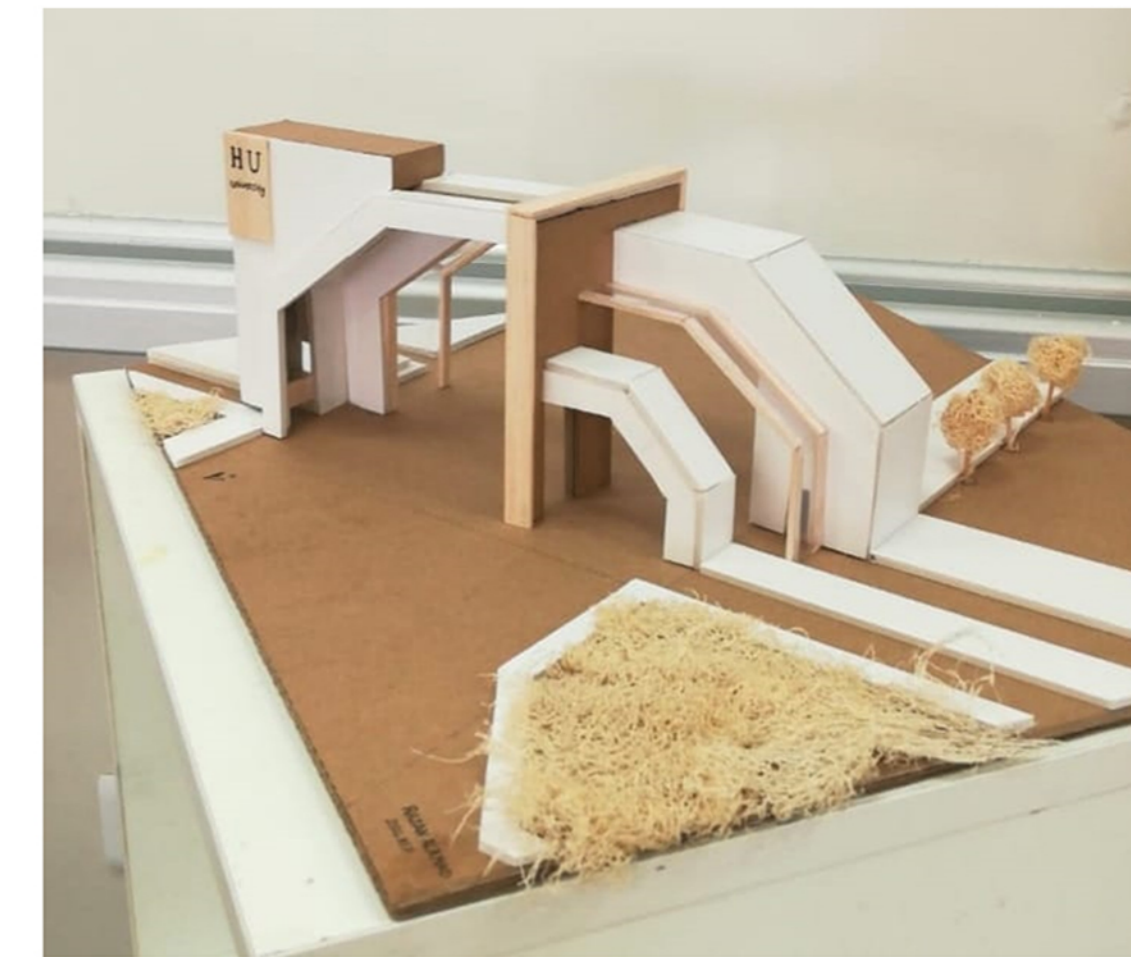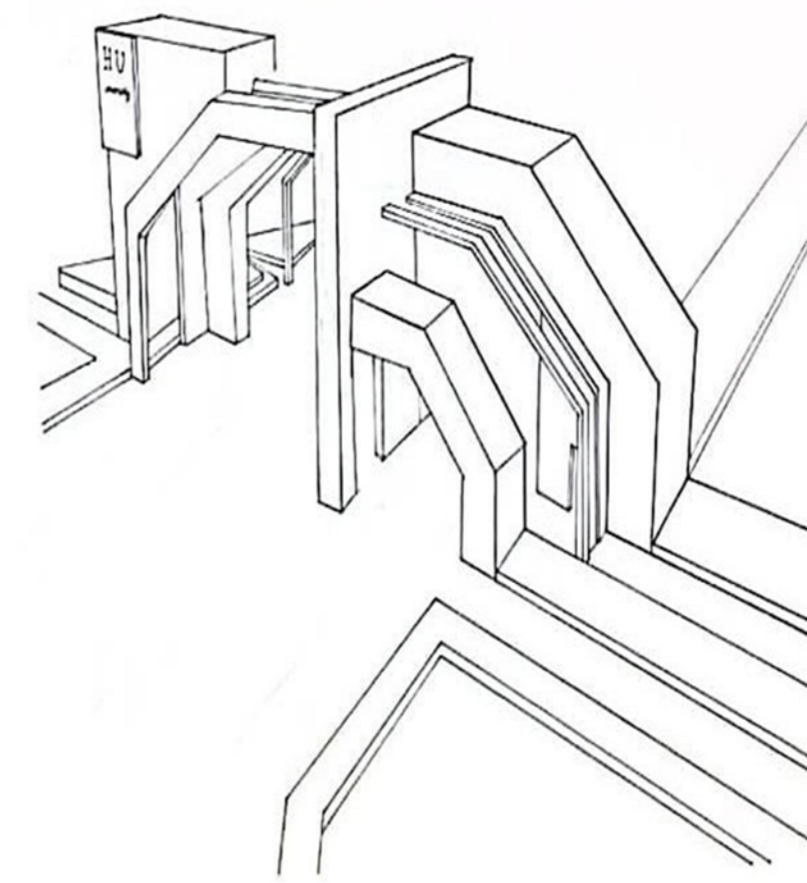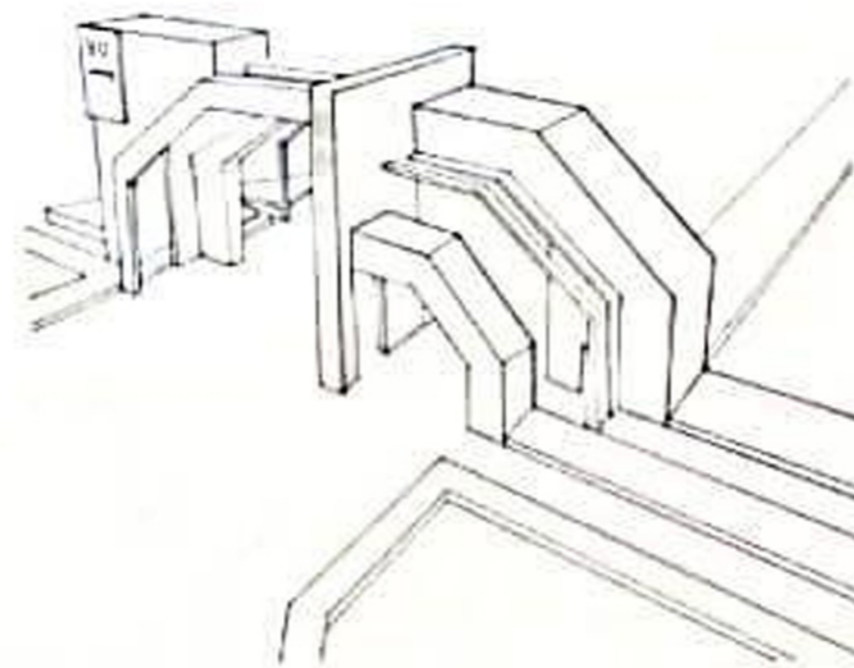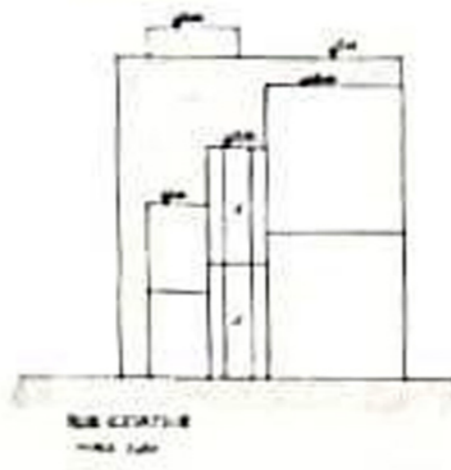
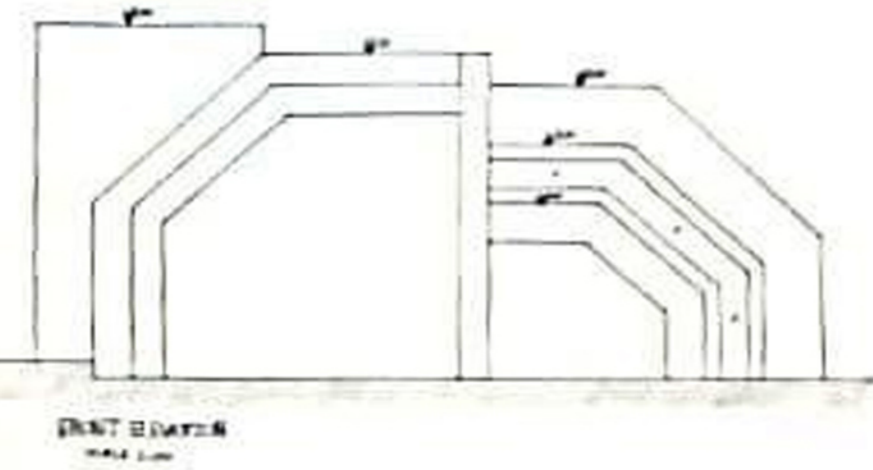


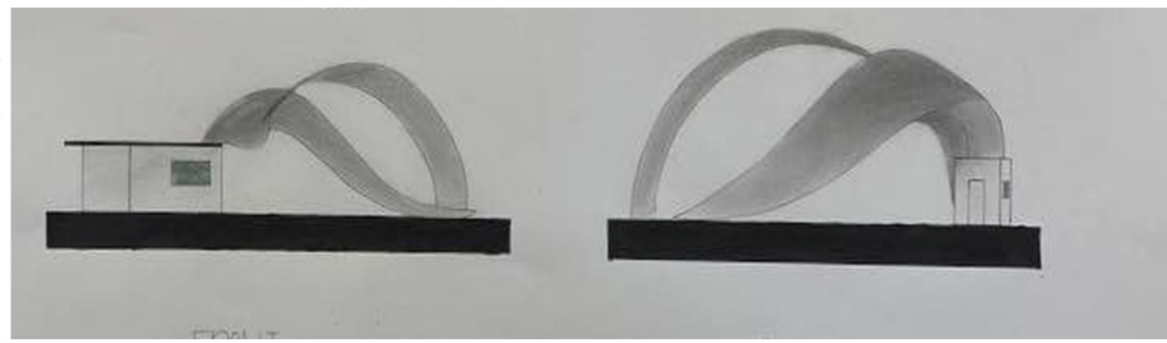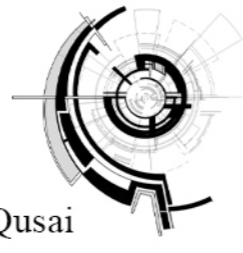

PROJECT DESCRIPTION



The Hashemite University is a youthful and prominent higher education institution that is committed to actively participate in achieving the goals of the comprehensive national development through preparing active community members that are not only technically competent in their professional fields, but also life-long learners who have a breadth vision, loyalty to their nation, and a sense of civic and moral responsibility and a devotion to the fundamental values of human life. The university is oriented towards achieving an academic pioneering position and excellence in university teaching, scientific research, at both the national and regional levels, to serve society through its educational functions, and to participate in the advancement of knowledge. Moreover, the university strives to achieve pronounced progress in the amount and quality of community services it provides and to better integrate itself with an active community development process that make better use of resources and capabilities. In that regard, the university has adopted a comprehensive strategy for environmental management directed towards a green campus and mitigate climate change. The strategy is multi-faceted spectrum of practices that are realized into the fabric of the campus and probably farther, in number of pioneering projects along with all social and academic procedures that covers issues related to renewable energy and energy efficiency, water and pollution management, greenery, capacity building, resilient economy and human activity, social empowerment, technology and the so. As part of this strategy the university aspires to launch further projects and programmes that responds to the community local needs and work in line within a visionary plan or strategy that presents the gate towards a more prosperous future.

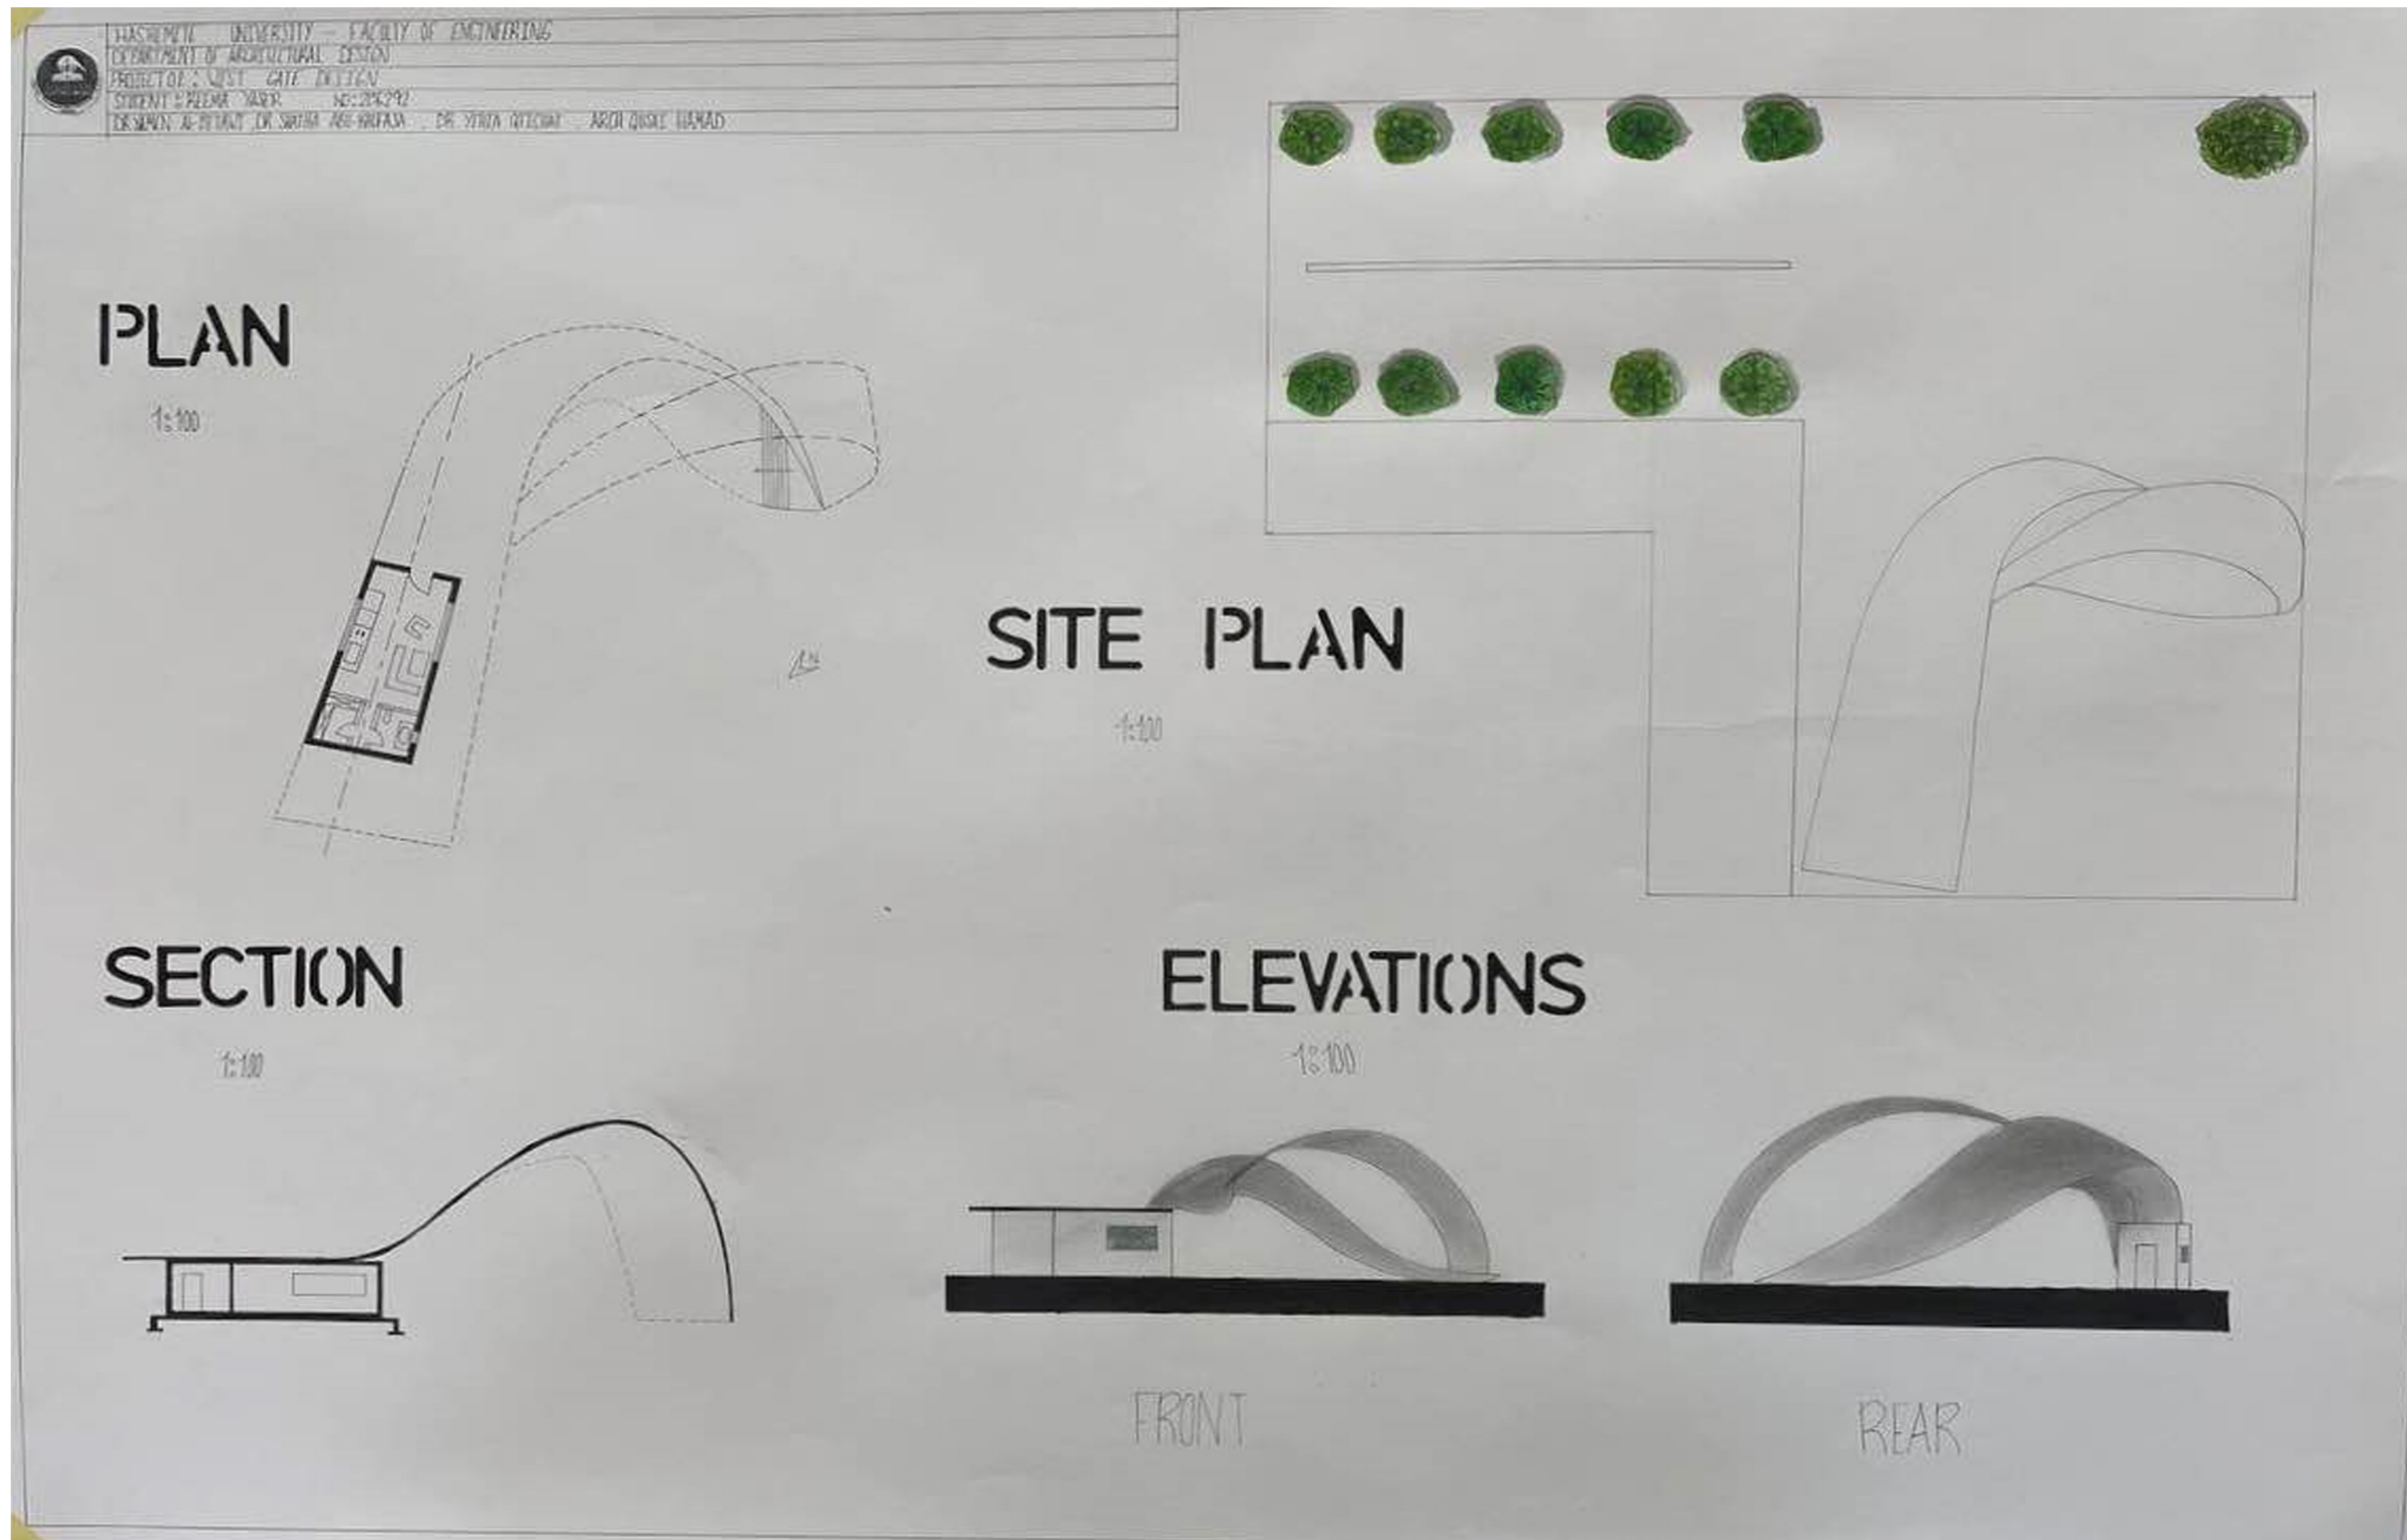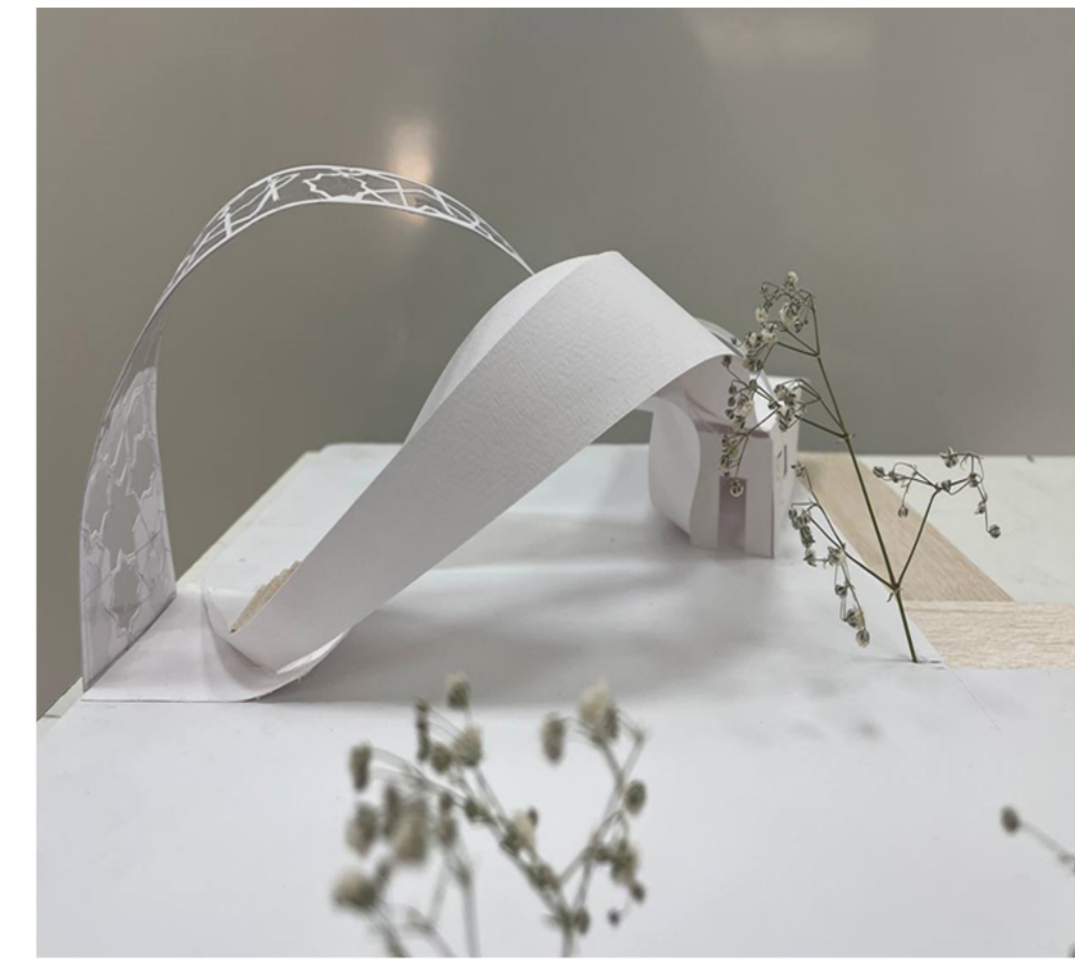

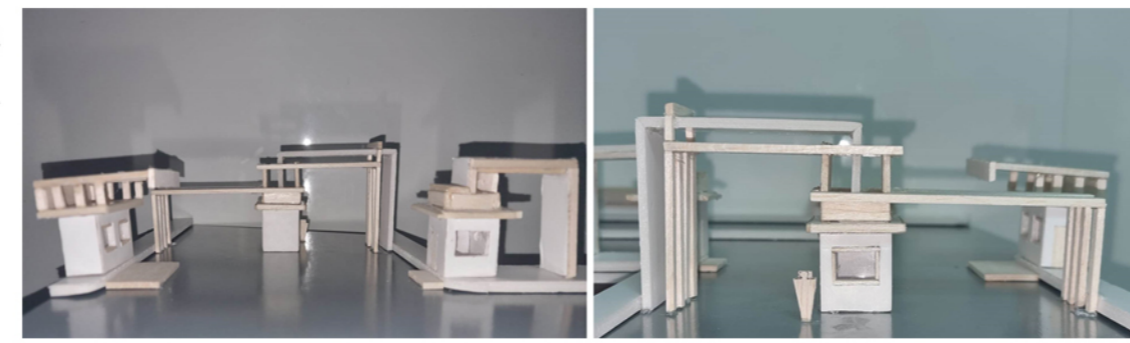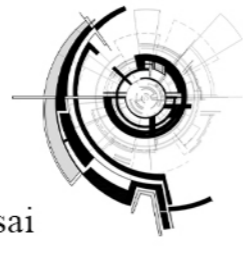


PROJECT DESCRIPTION

The Hashemite University is a youthful and prominent higher education institution that is committed to actively participate in achieving the goals of the comprehensive national development through preparing active community members that are not only technically competent in their professional fields, but also life-long learners who have a breadth vision, loyalty to their nation, and a sense of civic and moral responsibility and a devotion to the fundamental values of human life. The university is oriented towards achieving an academic pioneering position and excellence in university teaching, scientific research, at both the national and regional levels, to serve society through its educational functions, and to participate in the advancement of knowledge. Moreover, the university strives to achieve pronounced progress in the amount and quality of community services it provides and to better integrate itself with an active community development process that make better use of resources and capabilities. In that regard, the university has adopted a comprehensive strategy for environmental management directed towards a green campus and mitigate climate change. The strategy is multi-faceted spectrum of practices that are realized into the fabric of the campus and probably farther, in number of pioneering projects along with all social and academic procedures that covers issues related to renewable energy and energy efficiency, water and pollution management, greenery, capacity building, resilient economy and human activity, social empowerment, technology and the so. As part of this strategy the university aspires to launch further projects and programmes that responds to the community local needs and work in line within a visionary plan or strategy that presents the gate towards a more prosperous future.

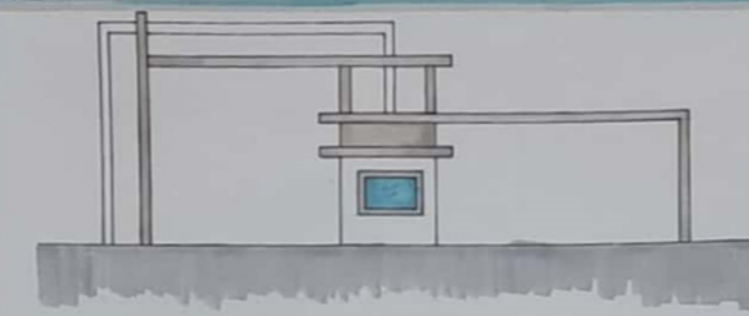
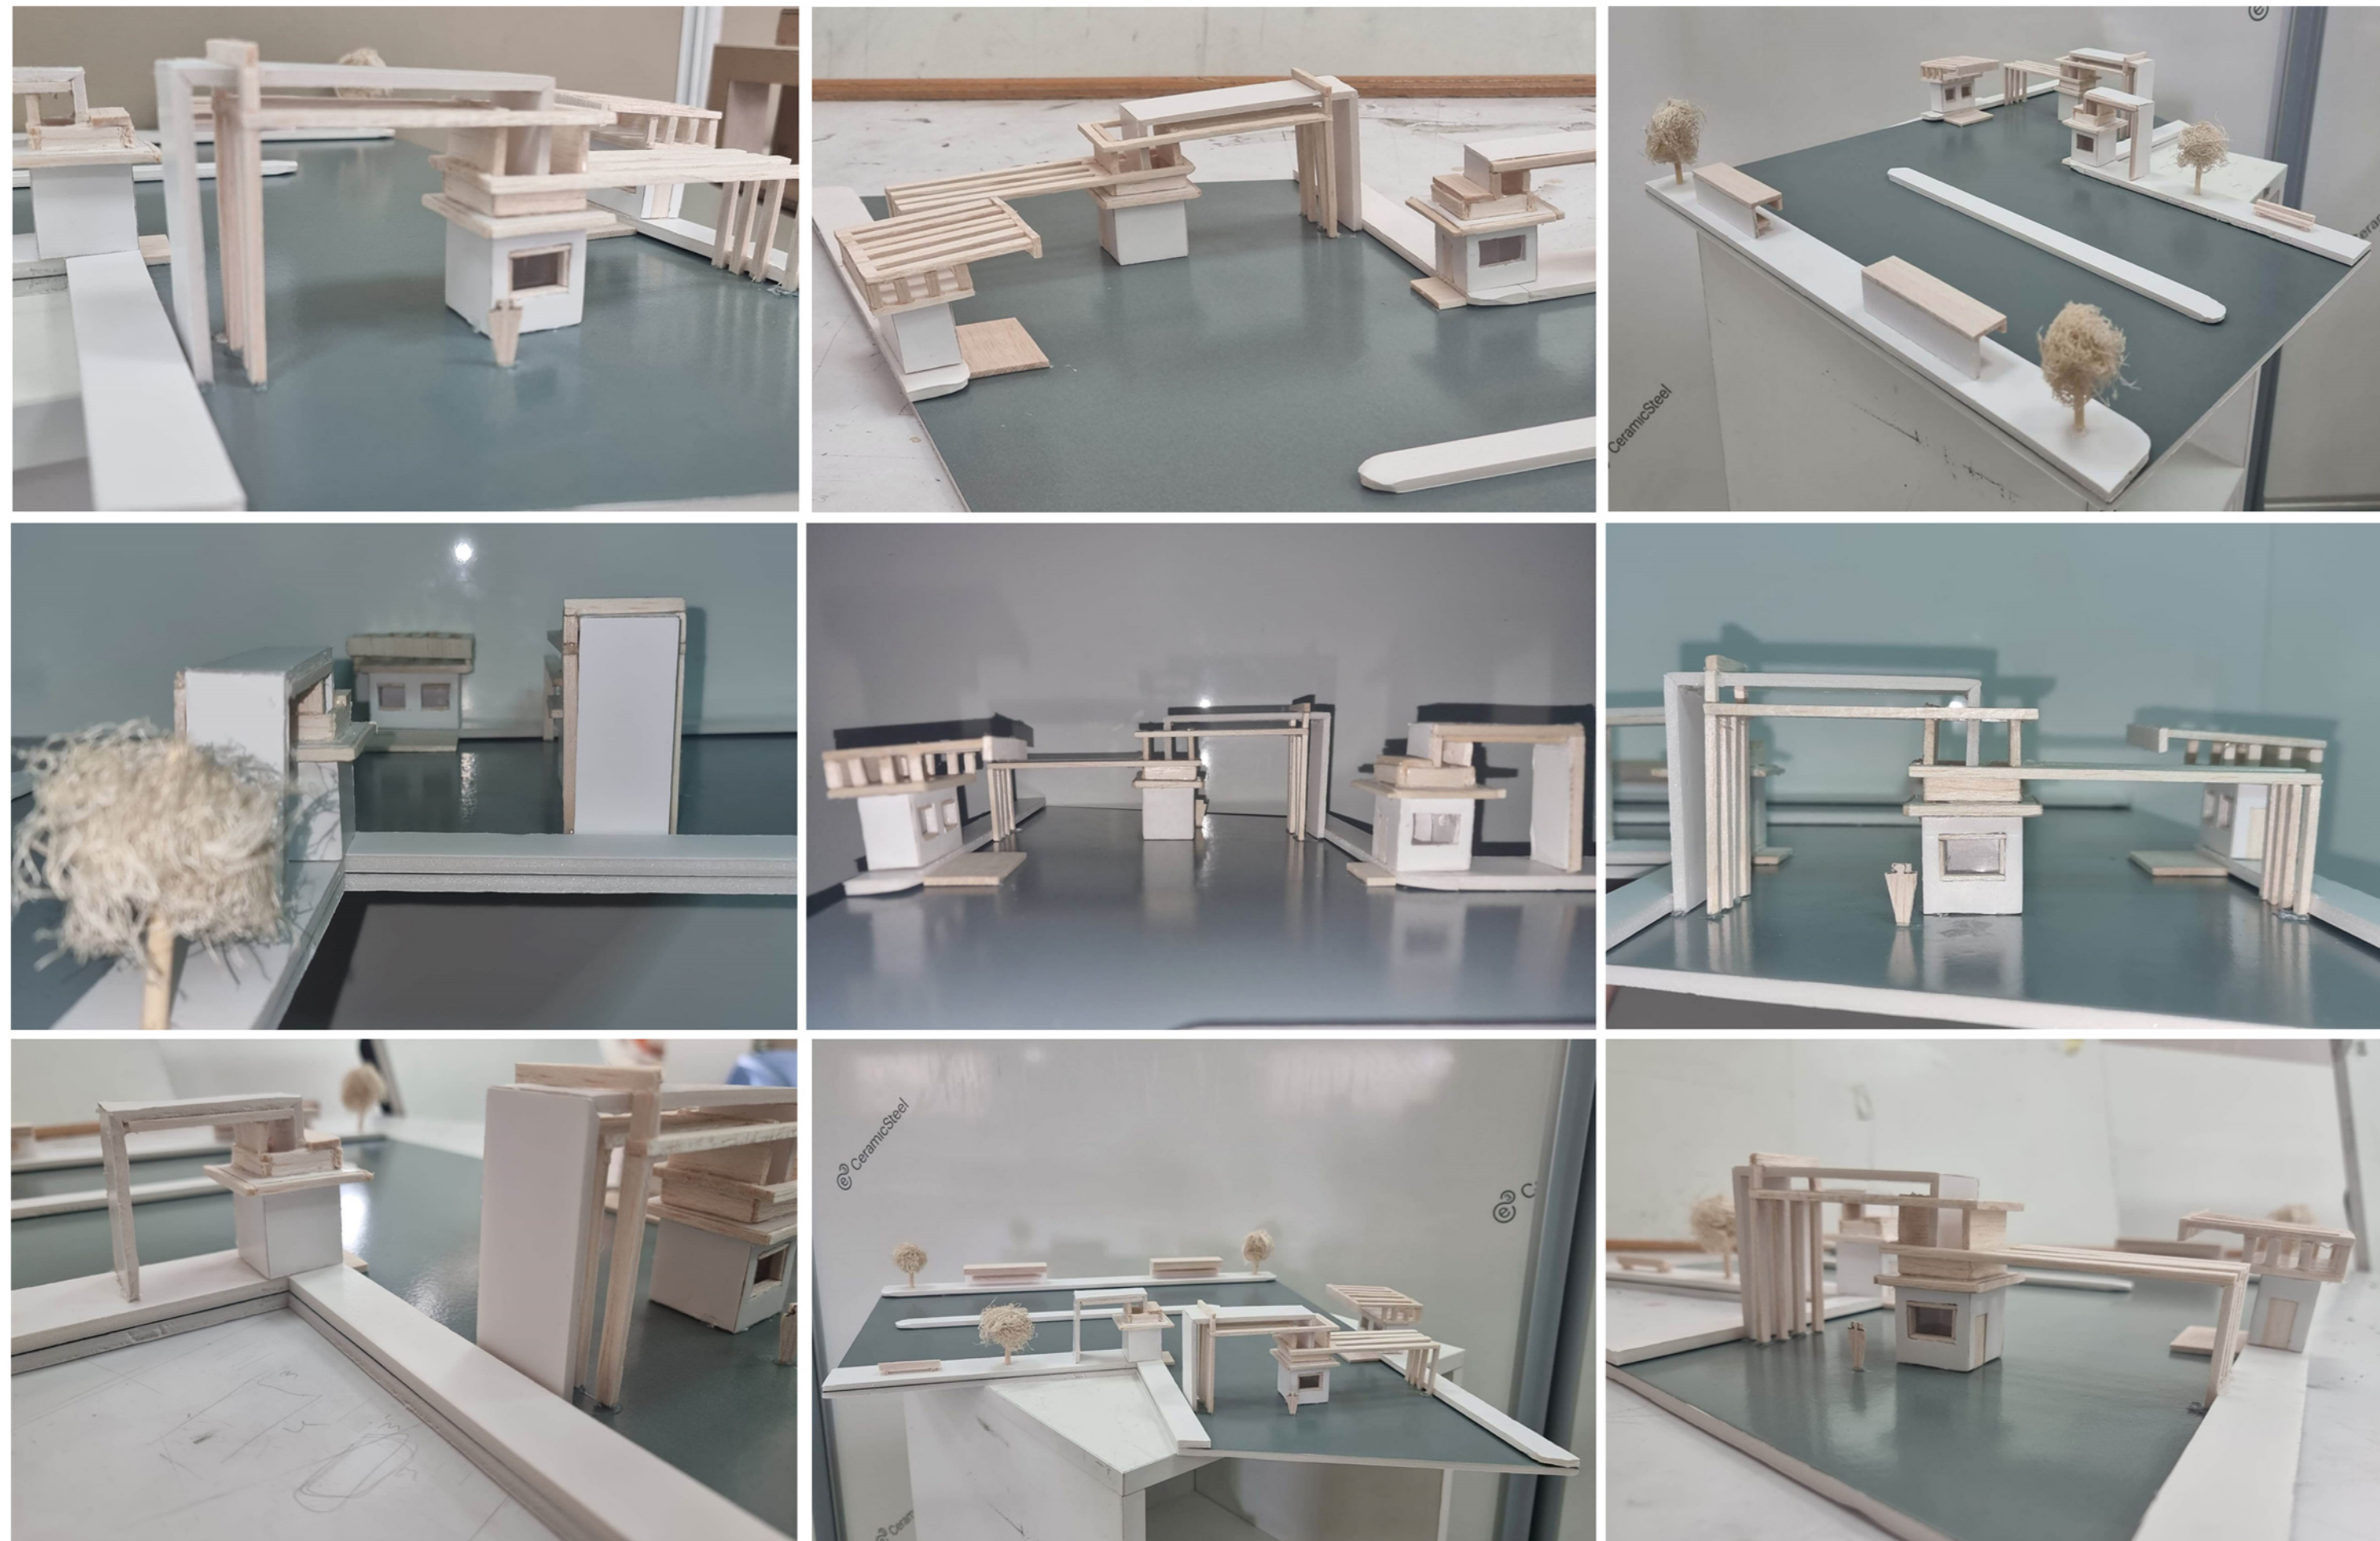


PLAN SCALE 1:100

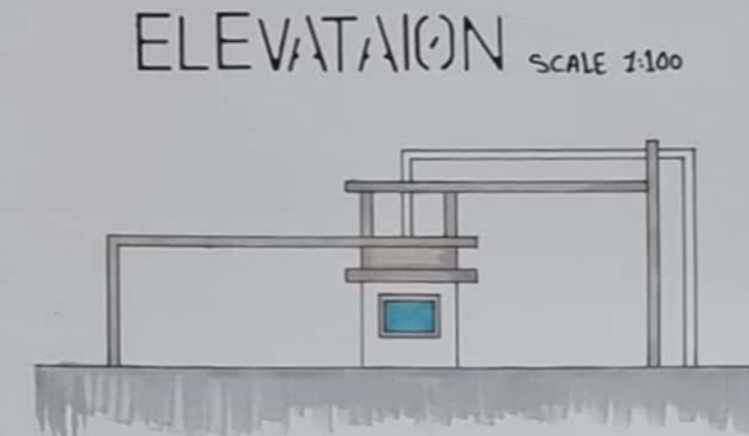

REAR ELEVATION SCALE 1:100

WEST GATE DESIGN

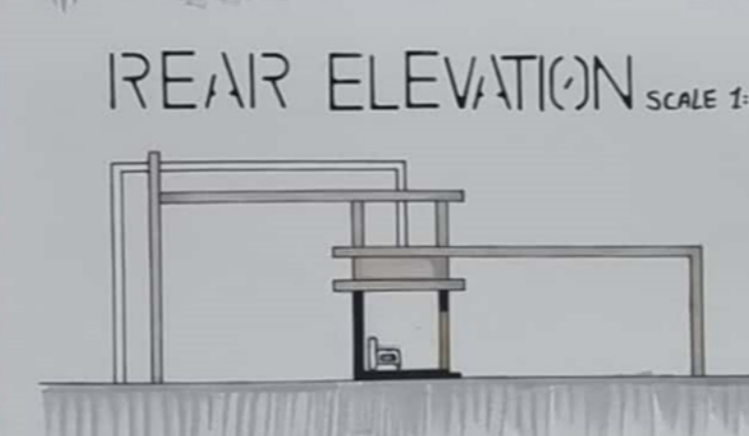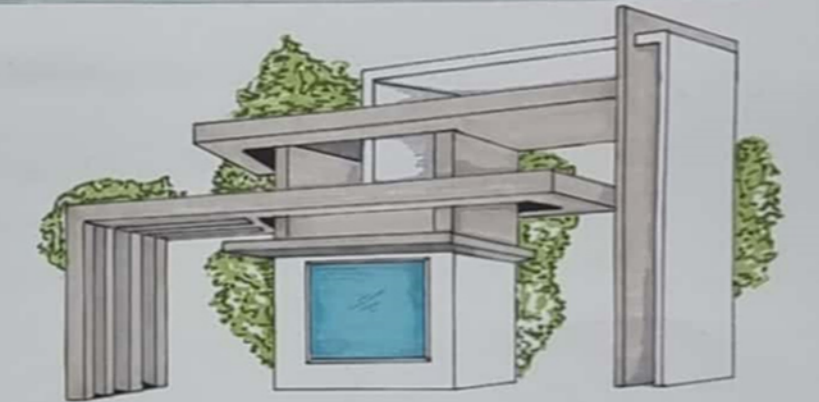

SECTION SCALE 1:100


CONCEPT


USE DESIGN ELEMENTS TO CREATE A STRUCTURE THAT INCLUDES DESIGN PRINCIPLES SUCH AS: HIERARCHY, EMPHASIS, BALANCE AND REPETITION.

LOCATION: ZARQA

THE ENTRY OF THE HASHEMITE UNIVERSITY

SITE PLAN

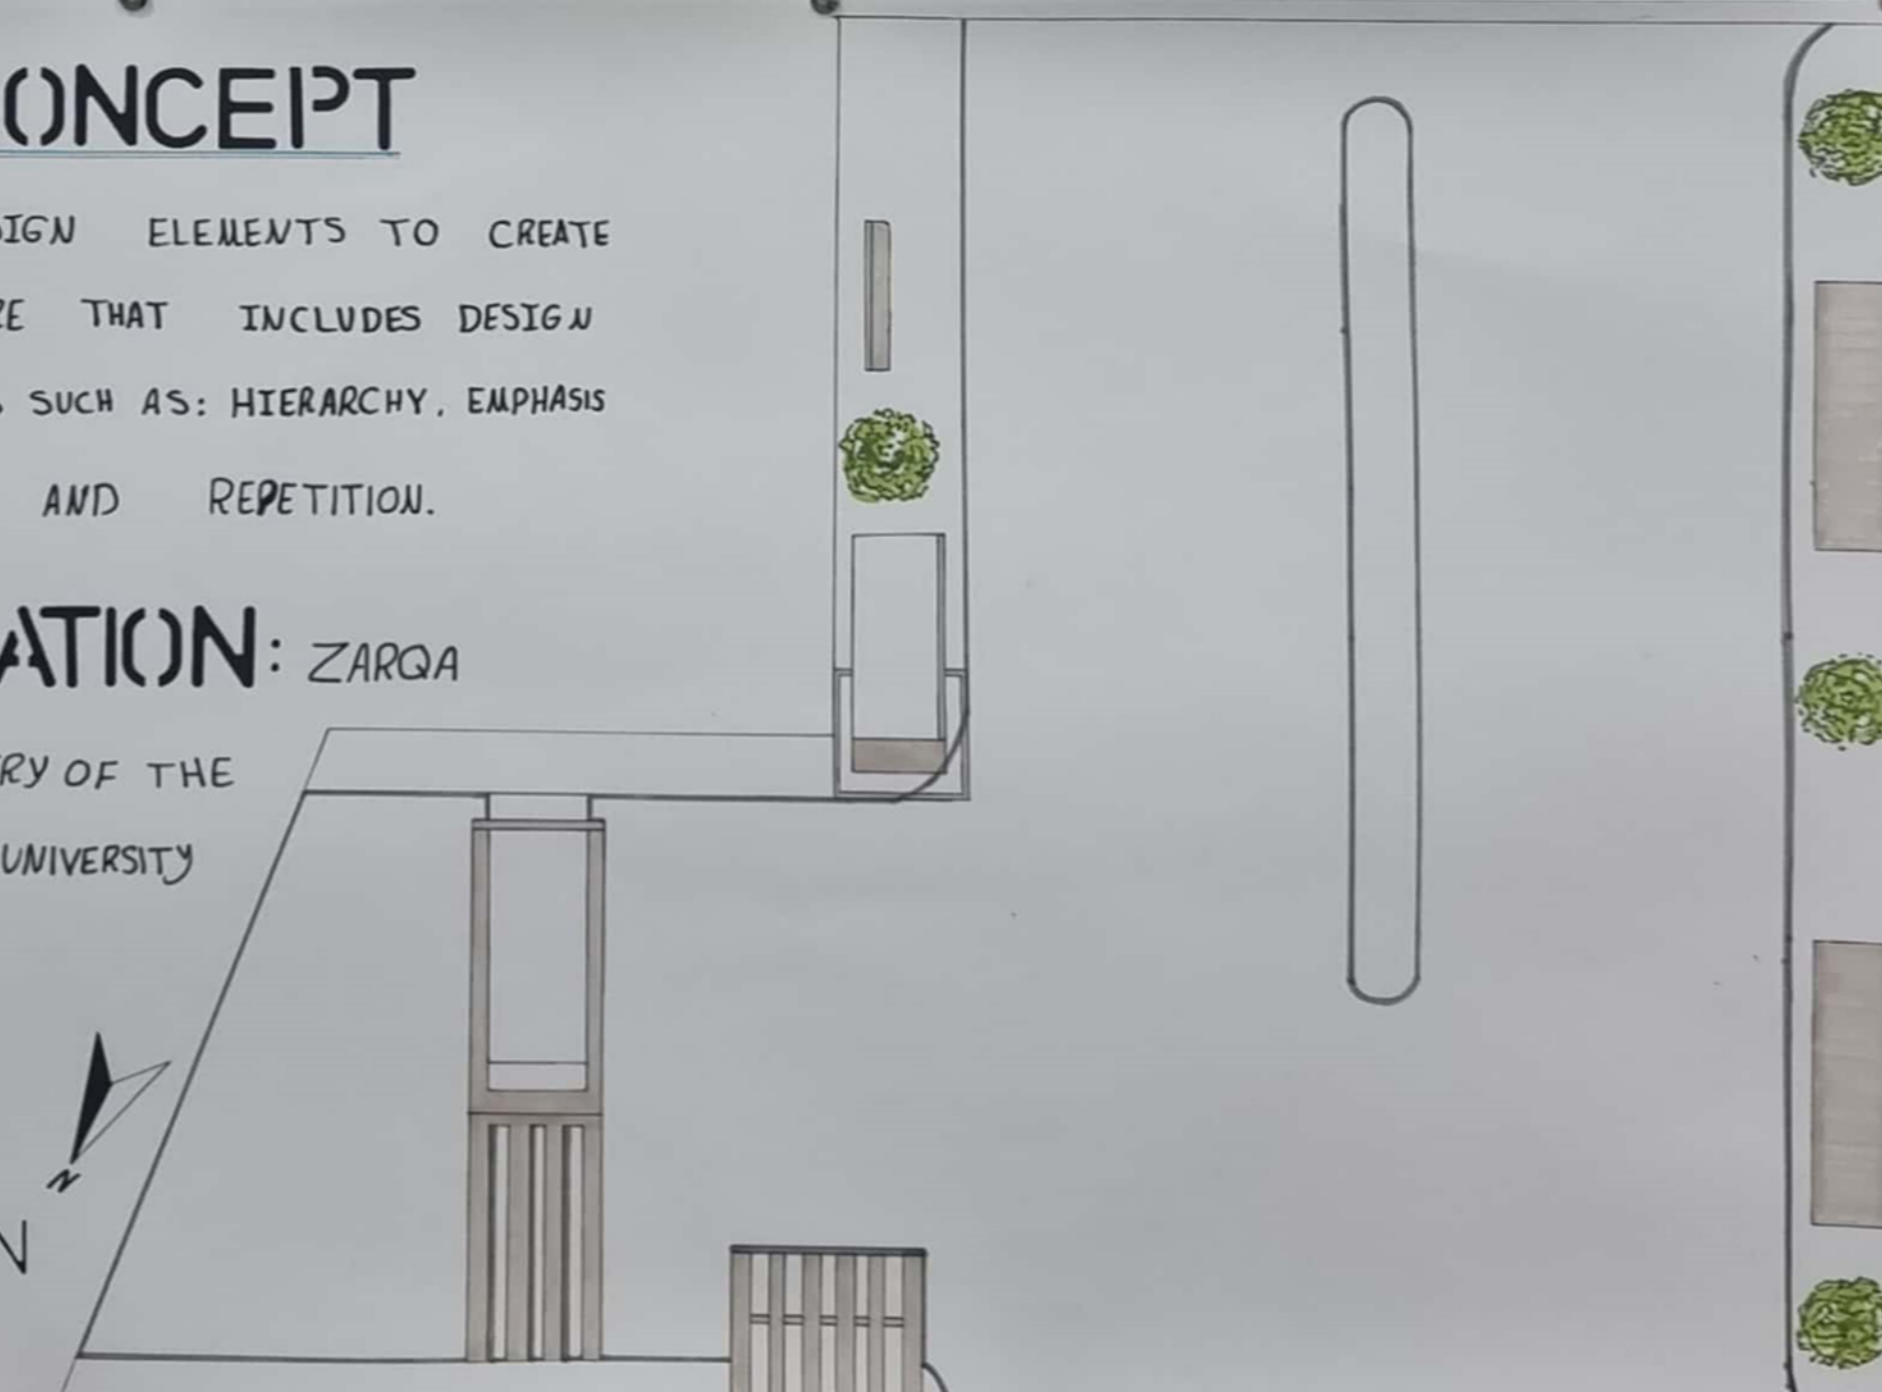

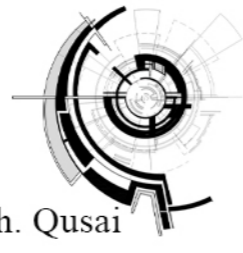

PROJECT DESCRIPTION

The Hashemite University is a youthful and prominent higher education institution that is committed to actively participate in achieving the goals of the comprehensive national development through preparing active community members that are not only technically competent in their professional fields, but also life-long learners who have a breadth vision, loyalty to their nation, and a sense of civic and moral responsibility and a devotion to the fundamental values of human life. The university is oriented towards achieving an academic pioneering position and excellence in university teaching, scientific research, at both the national and regional levels, to serve society through its educational functions, and to participate in the advancement of knowledge. Moreover, the university strives to achieve pronounced progress in the amount and quality of community services it provides and to better integrate itself with an active community development process that make better use of resources and capabilities. In that regard, the university has adopted a comprehensive strategy for environmental management directed towards a green campus and mitigate climate change. The strategy is multi-faceted spectrum of practices that are realized into the fabric of the campus and probably farther, in number of pioneering projects along with all social and academic procedures that covers issues related to renewable energy and energy efficiency, water and pollution management, greenery, capacity building, resilient economy and human activity, social empowerment, technology and the so. As part of this strategy the university aspires to launch further projects and programmes that responds to the community local needs and work in line within a visionary plan or strategy that presents the gate towards a more prosperous future.

